


DUCHESNE COUNTY MONUMENT SURVEY RECORD

T1S
R3W
S 33 | S 34
S 4 | S 3
T2S
U.S.B.&M.

A-13 z X-13

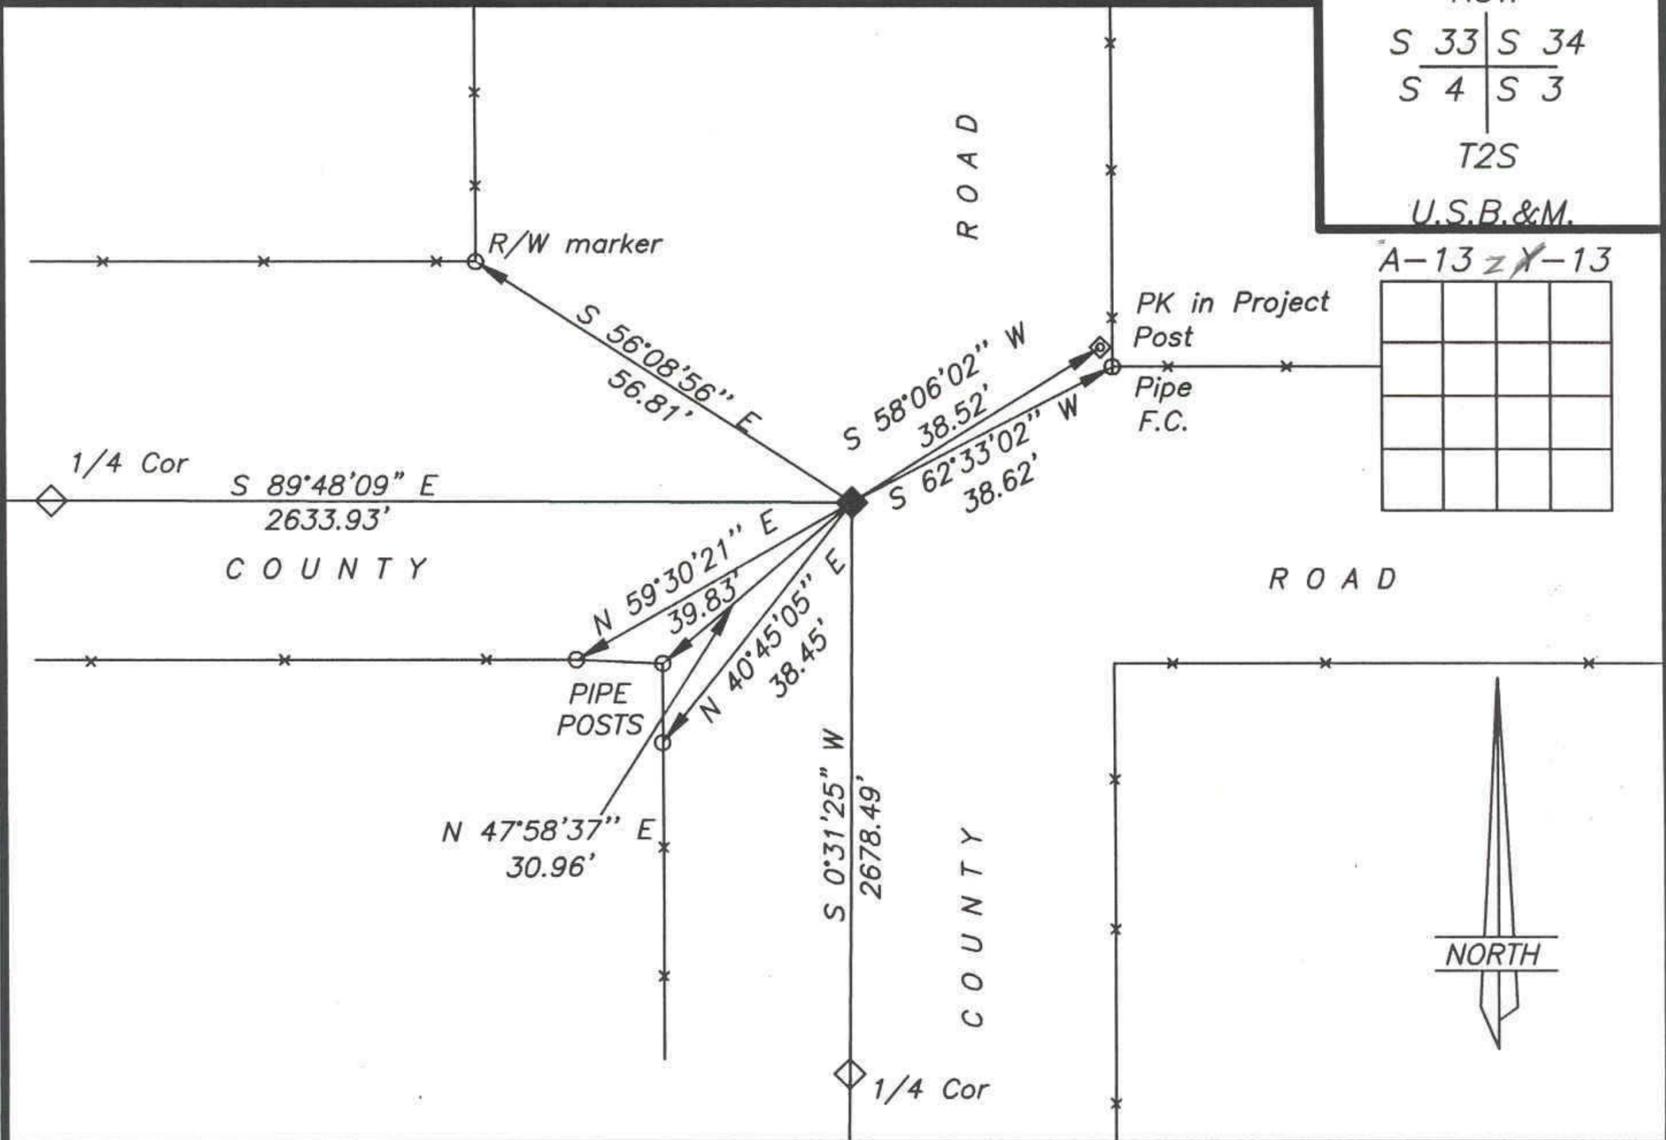

DESCRIPTION OF CORNER EVIDENCE FOUND
Found monument spike in County Road.

DESCRIPTION OF MONUMENT AND ACCESSORIES ESTABLISHED TO PERPETUATE THE ORIGINAL LOCATION OF THE CORNER
Referenced as shown.

STATE PLANE COORDINATE DATA

CERTIFICATION
I Jerry D. Allred, Licensed Land Surveyor, State of Utah, do hereby certify that I have performed or reviewed the work done on the diagrammed corner as reported on this recordation form and approve same

Date 23 Dec 98

Jerry D. Allred
Signature of Surveyor

LS 148951
License No.