


DUCHESNE COUNTY SURVEY MONUMENT RECORD

SKETCH SHOWING MONUMENTS AND TIES

T1S
R3W
S 31
1/4
S 6
T2S
U.S.B.&M.
1993

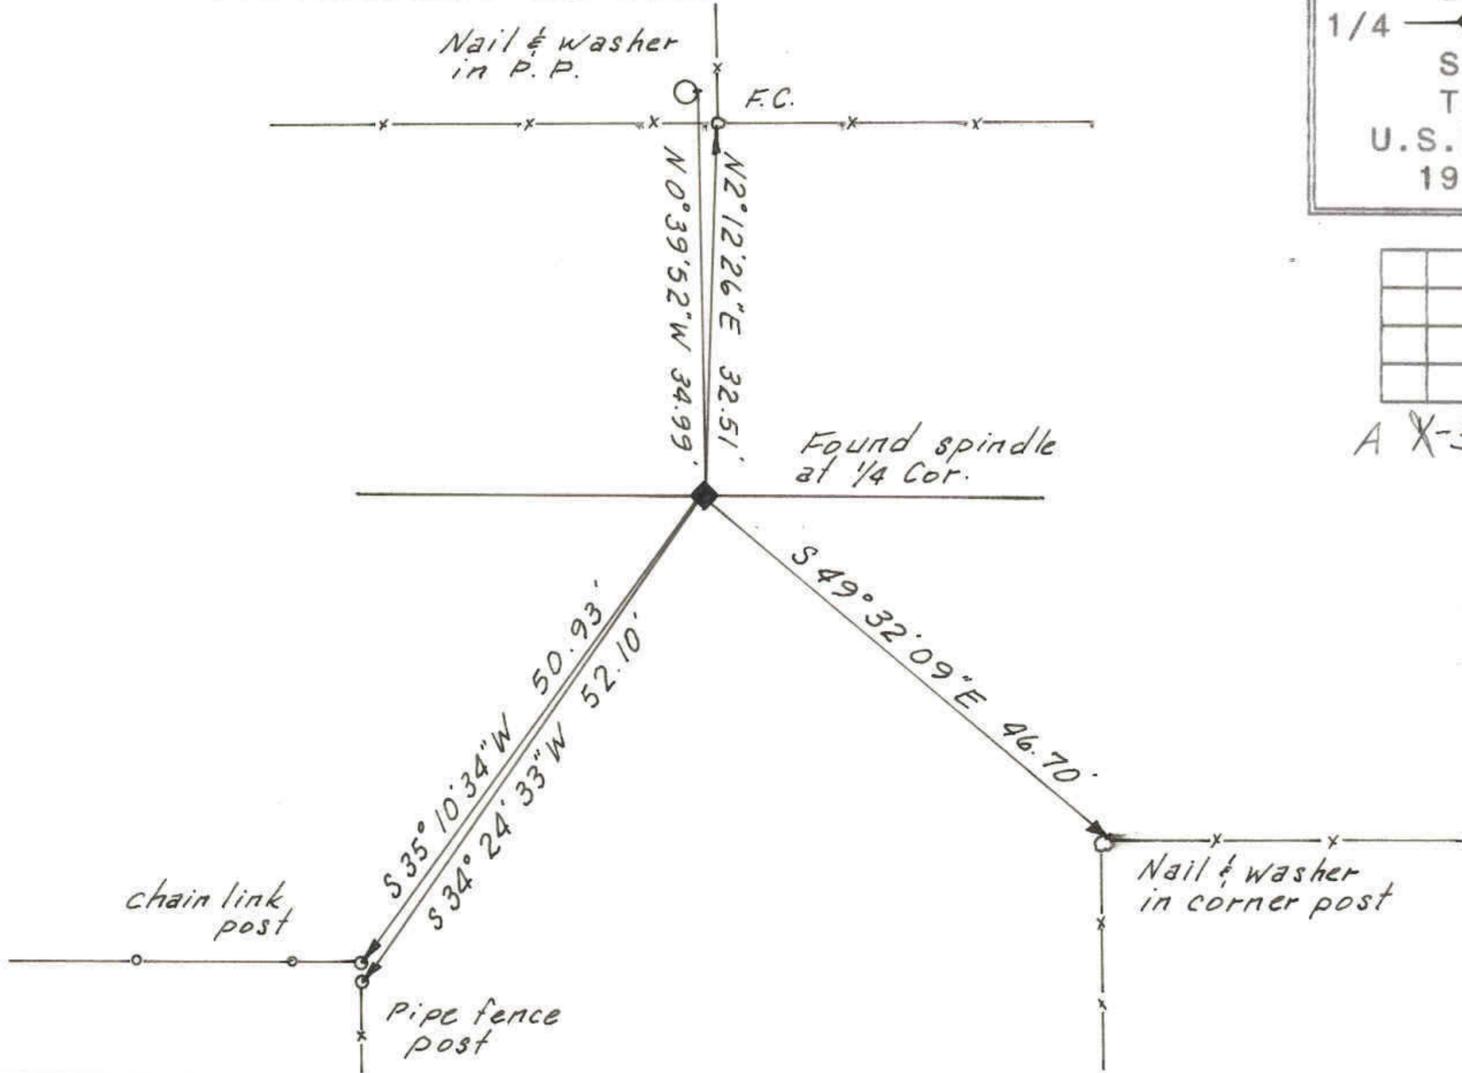

A X-3



DESCRIPTION OF CORNER EVIDENCE FOUND

Found a spindle set in the asphalt of the County Road.

DESCRIPTION OF MONUMENT AND ACCESSORIES ESTABLISHED TO PERPETUATE THE ORIGINAL LOCATION OF THE CORNER

Referenced as shown.

STATE PLANE COORDINATE DATA

CERTIFICATION

I Jerry D. Allred, Registered Land Surveyor, State of Utah, hereby certify that I have performed or reviewed the work done on the diagrammed corner as reported on this recordation form and approve same.

Date 29 Oct '93

Jerry D. Allred
Signature of Surveyor

3817
Reg. No.