
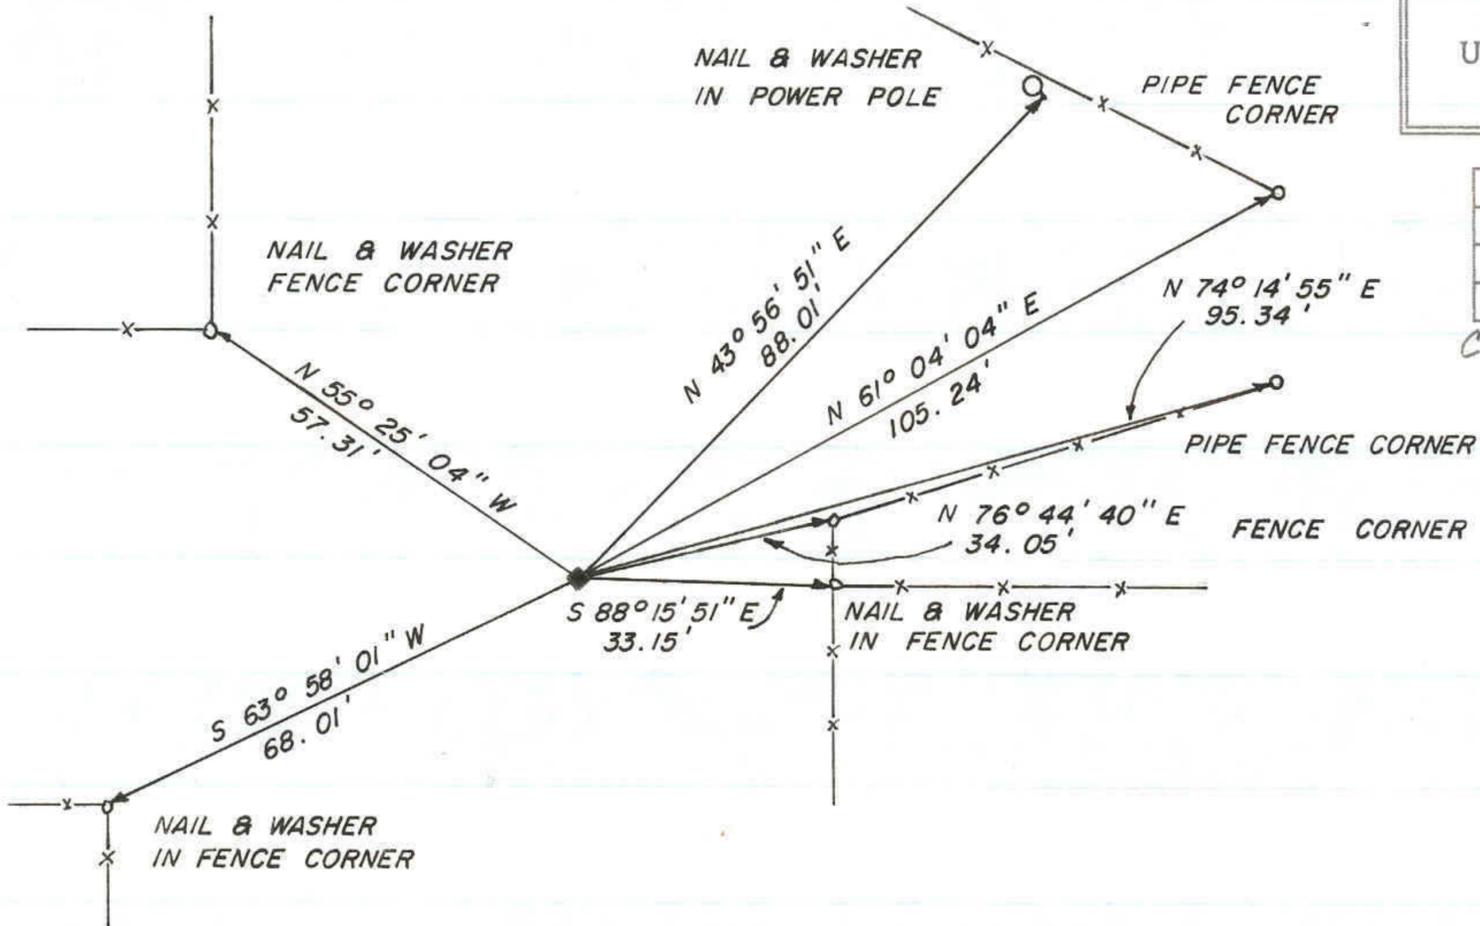


DUCHESNE COUNTY SURVEY MONUMENT RECORD

SKETCH SHOWING MONUMENTS AND TIES

T1S
R4W R3W
1/4
S 36 S 31
U.S.B. & M.
1992

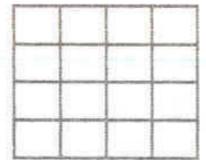

DESCRIPTION OF CORNER EVIDENCE FOUND

Found an iron pin at the position of this corner set by others.

DESCRIPTION OF MONUMENT AND ACCESSORIES ESTABLISHED TO PERPETUATE THE ORIGINAL LOCATION OF THE CORNER

Referenced as shown.

STATE PLANE COORDINATE DATA

CERTIFICATION

I Jerry D. Allred, Registered Land Surveyor, State of Utah, hereby certify that I have performed or reviewed the work done on the diagrammed corner as reported on this recordation form and approve same.

Date 21 Jan '93

Jerry D. Allred
Signature of Surveyor

3817
Reg. No.