


DUCHESNE COUNTY SURVEY MONUMENT RECORD

T1S
R4W, R3W
25 30
36 31
U.S.B.M.
1987

SKETCH SHOWING MONUMENTS AND TIES:

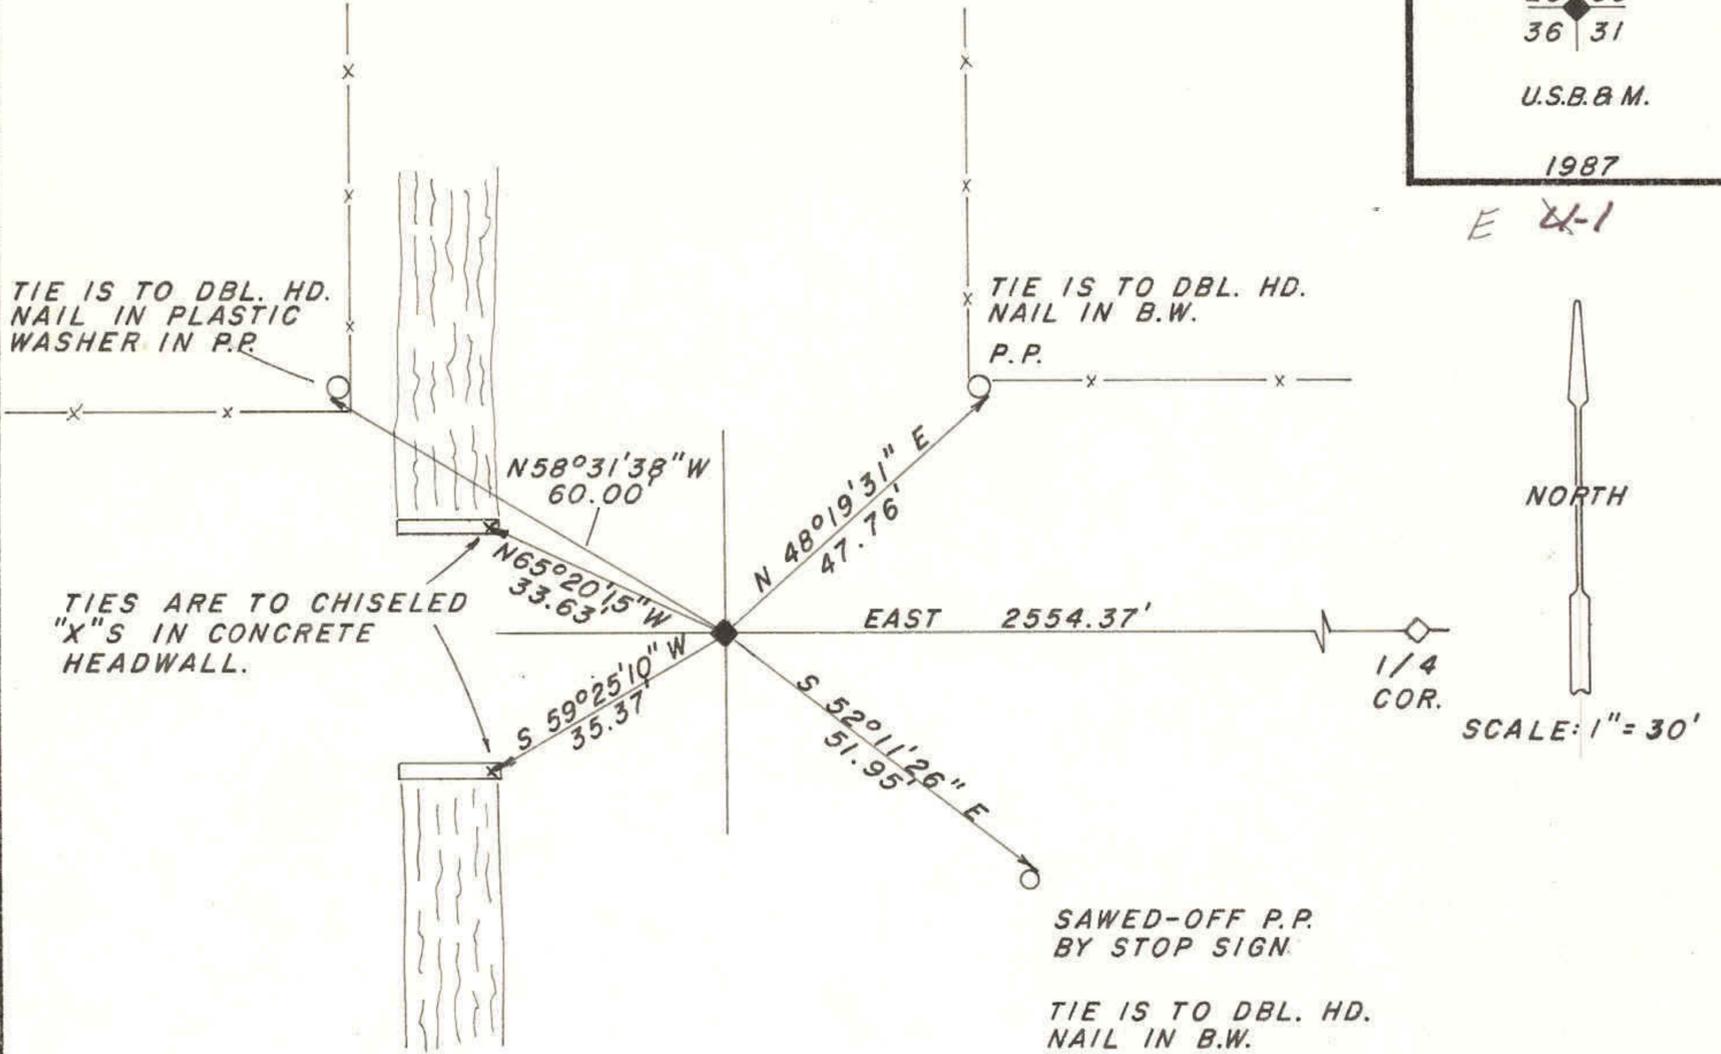

DESCRIPTION OF CORNER EVIDENCE FOUND:

LOCATION OF CORNER WAS DETERMINED FROM TIES OF PREVIOUS SURVEYS.

DESCRIPTION OF MONUMENT AND ACCESSORIES ESTABLISHED TO PERPETUATE THE ORIGINAL LOCATION OF THE CORNER:

A MONUMENT SPIKE WAS SET IN THE NEW ASPHALT FLUSH WITH THE SURFACE, AND REFERENCED AS SHOWN.

STATE PLANE COORDINATE DATA:

CERTIFICATION:

I JERRY D. ALLRED Registered Land Surveyor, State of Utah, hereby certify that I have performed or reviewed the work done on the diagrammed corner as reported on this recordation form and approve same.

Date: 6 OCT '87

Jerry D. Allred
Signature of Surveyor

3817
Reg. No.