


DUCHESNE COUNTY SURVEY MONUMENT RECORD

T1S R3W
S 27
1\4 —◆—
S 34

1989

U.S.B.&M.
E 2-15

SKETCH SHOWING MONUMENTS AND TIES

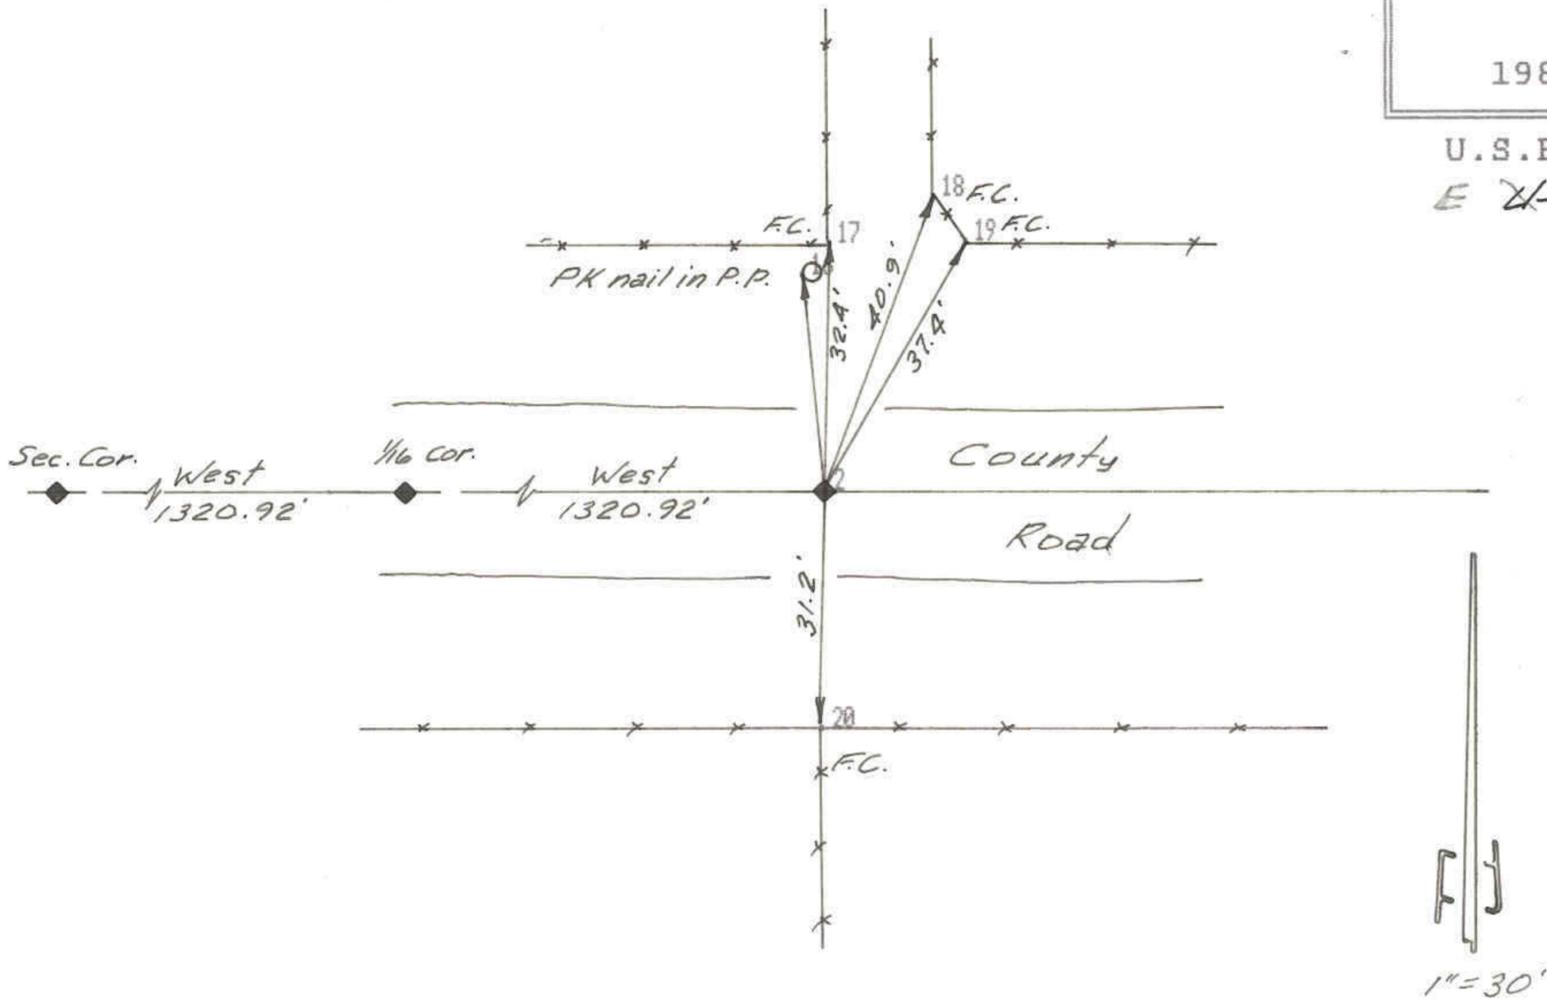

DESCRIPTION OF CORNER EVIDENCE FOUND

Found monument spike set in the asphalt in the center of the County Road

DESCRIPTION OF MONUMENT AND ACCESSORIES ESTABLISHED TO PERPETUATE THE ORIGINAL LOCATION OF THE CORNER

Referenced as shown.

STATE PLANE COORDINATE DATA



CERTIFICATION

I Jerry D. Allred, Registered Land Surveyor, State of Utah, hereby certify that I have performed or reviewed the work done on the diagrammed corner as reported on this recordation form and approve same.

Date 29 Mar '89

Jerry D. Allred
Signature of Surveyor

3817
Reg. No.