


DUCHESNE COUNTY SURVEY MONUMENT RECORD


T1S R3W

S 16 | S 15
 S 21 | S 22

U.S.B.&M.
 1989

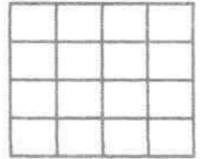

SKETCH SHOWING MONUMENTS AND TIES

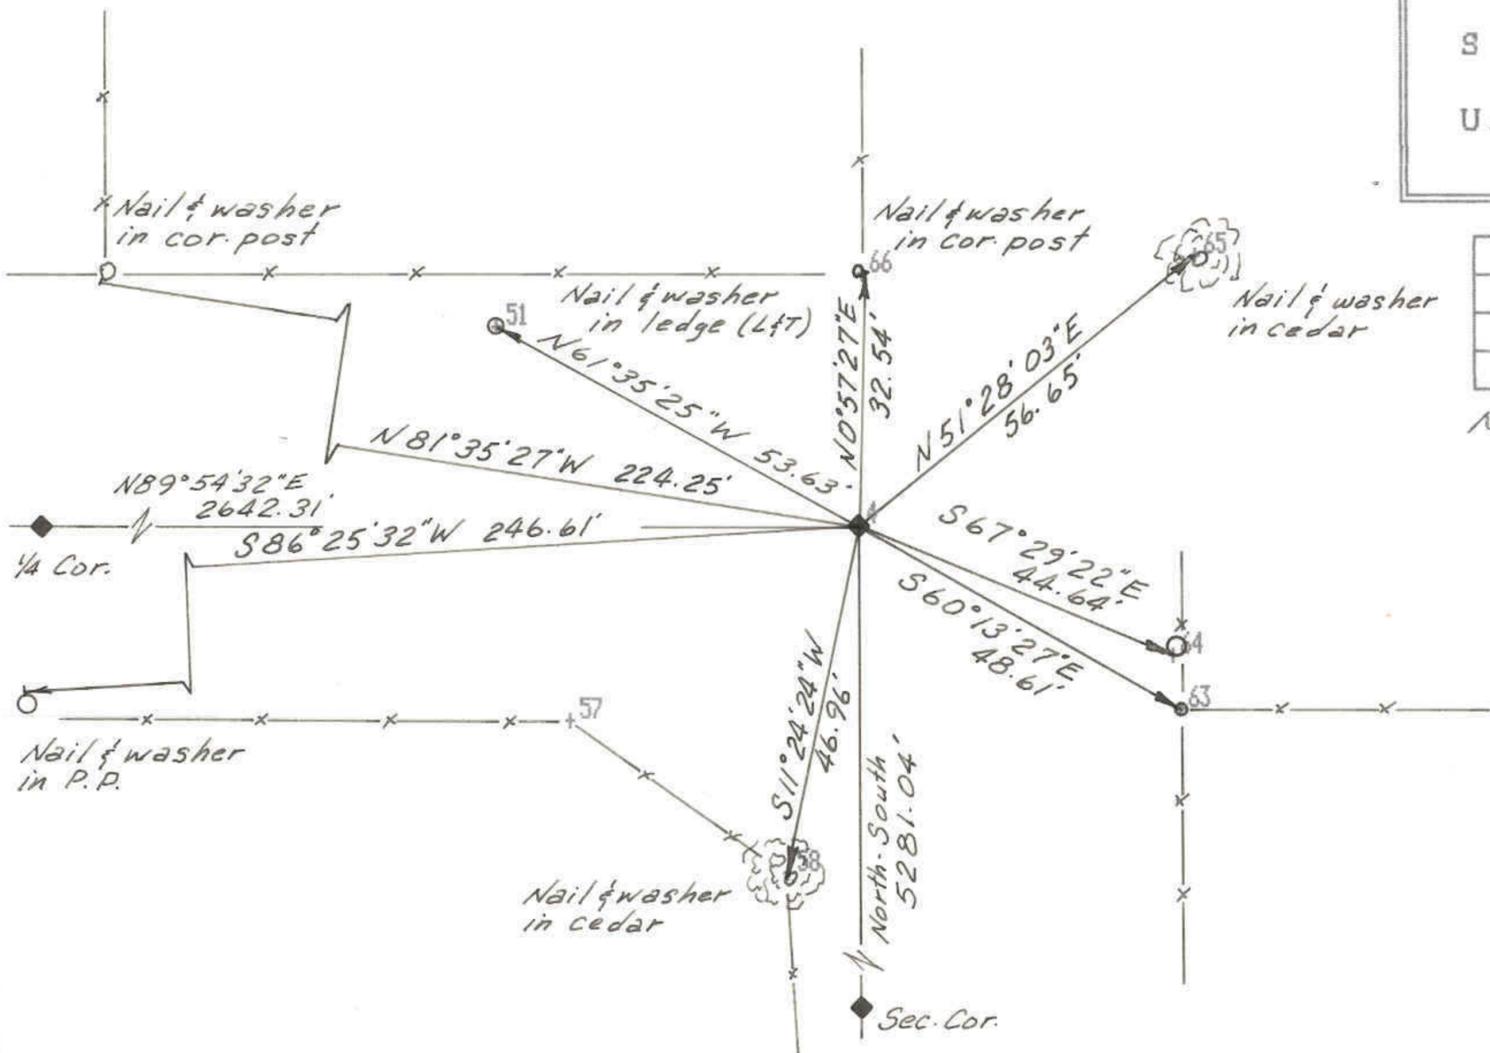

DESCRIPTION OF CORNER EVIDENCE FOUND

This corner was re-established by double proportionate measurement, existing fence evidence and ties, from a previous survey.

DESCRIPTION OF MONUMENT AND ACCESSORIES ESTABLISHED TO PERPETUATE THE ORIGINAL LOCATION OF THE CORNER

A temporary spike was set at the position of this corner until completion of new County Road construction in the area is completed. Referenced as shown.

STATE PLANE COORDINATE DATA

CERTIFICATION

I Jerry D. Allred, Registered Land Surveyor, State of Utah, hereby certify that I have performed or reviewed the work done on the diagrammed corner as reported on this recordation form and approve same.

Date 28 Dec '89

Jerry D. Allred
 Signature of Surveyor

3817
 Reg. No.