



DUCHESNE COUNTY SURVEY MONUMENT RECORD

T1S R3W

SKETCH SHOWING MONUMENTS AND TIES

S 18 | S 17
 S 19 | S 20

U.S.B.&M.
 1990

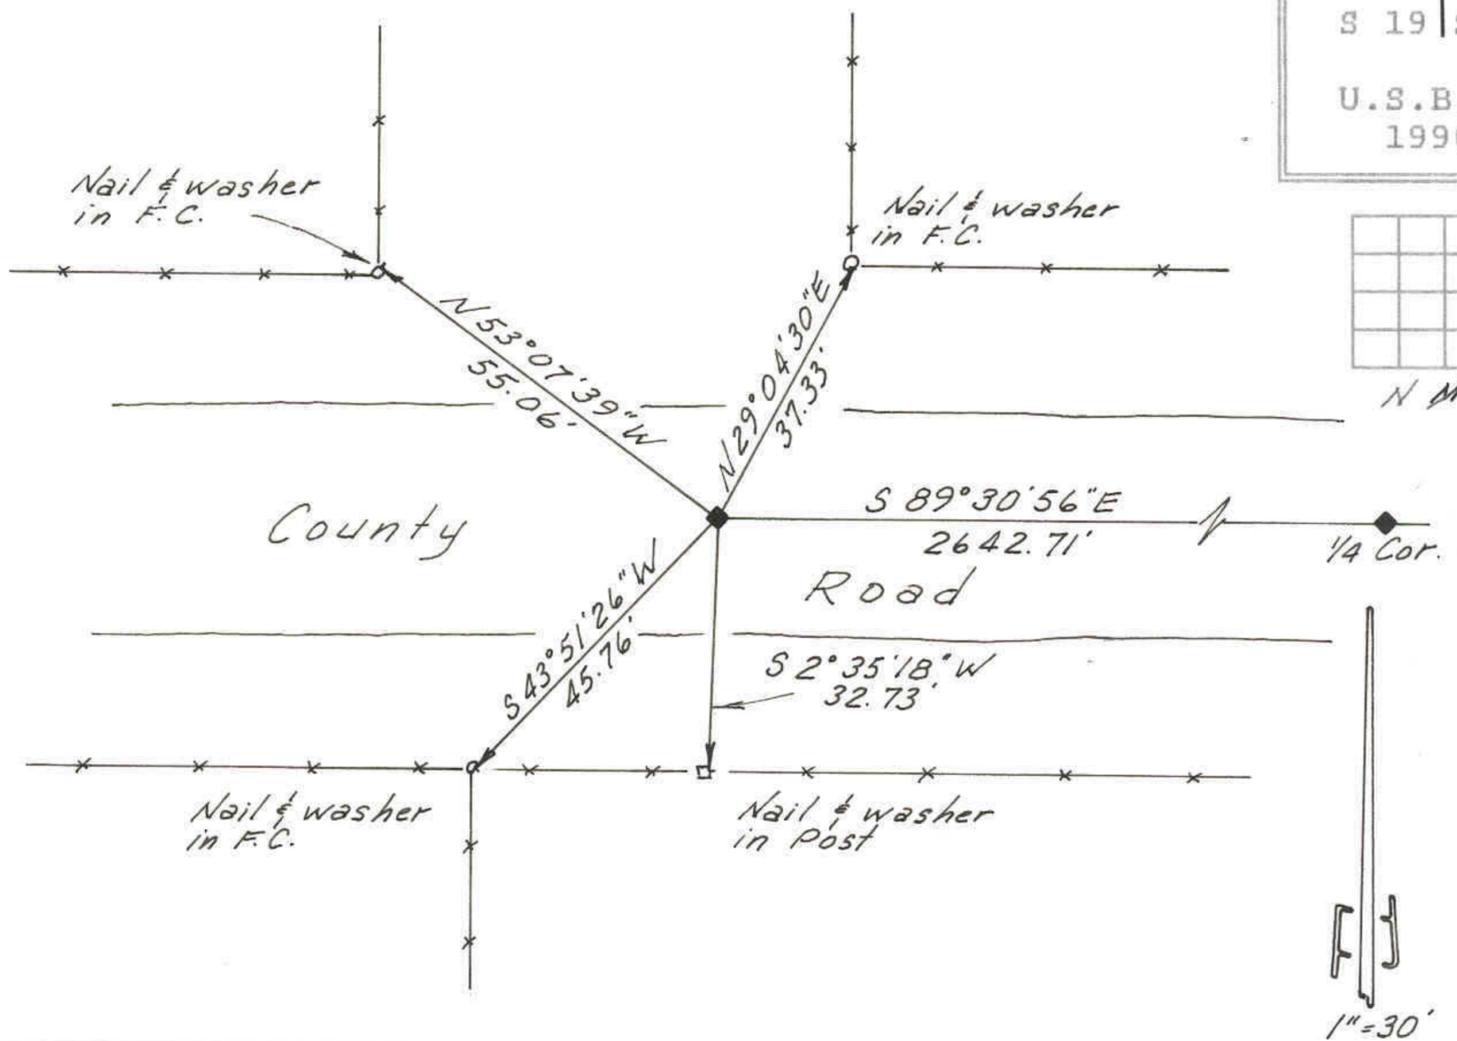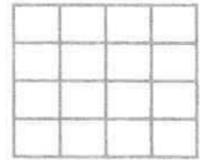

DESCRIPTION OF CORNER EVIDENCE FOUND

The position of this corner was determined using existing right-of-way fences and proportionate measurement.

DESCRIPTION OF MONUMENT AND ACCESSORIES ESTABLISHED TO PERPETUATE THE ORIGINAL LOCATION OF THE CORNER

Set a monument spike at the position of this corner and referenced as shown.

STATE PLANE COORDINATE DATA

CERTIFICATION

I Jerry D. Allred, Registered Land Surveyor, State of Utah, hereby certify that I have performed or reviewed the work done on the diagrammed corner as reported on this recordation form and approve same.

Date 29 Mar '90

Jerry D. Allred
 Signature of Surveyor

3817
 Reg. No.