



PROPERTY SURVEY FOR  
COASTAL OIL & GAS CORP.  
 OF THE  
 MONSEN 1-21A3 WELL LOCATION  
 SECTION 21, TOWNSHIP 1 SOUTH, RANGE 3 WEST  
 UTAH SPECIAL BASE AND MERIDIAN

SURVEYOR'S CERTIFICATE

This is to certify that I have surveyed the parcel of land shown on this plat, and that the monuments indicated were found or set during said survey, and that this plat accurately represents said survey to the best of my knowledge.

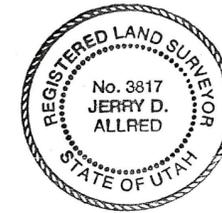

*Jerry D. Allred*  
 Jerry D. Allred, Registered Land  
 Surveyor, Cert. No. 3817 (Utah)

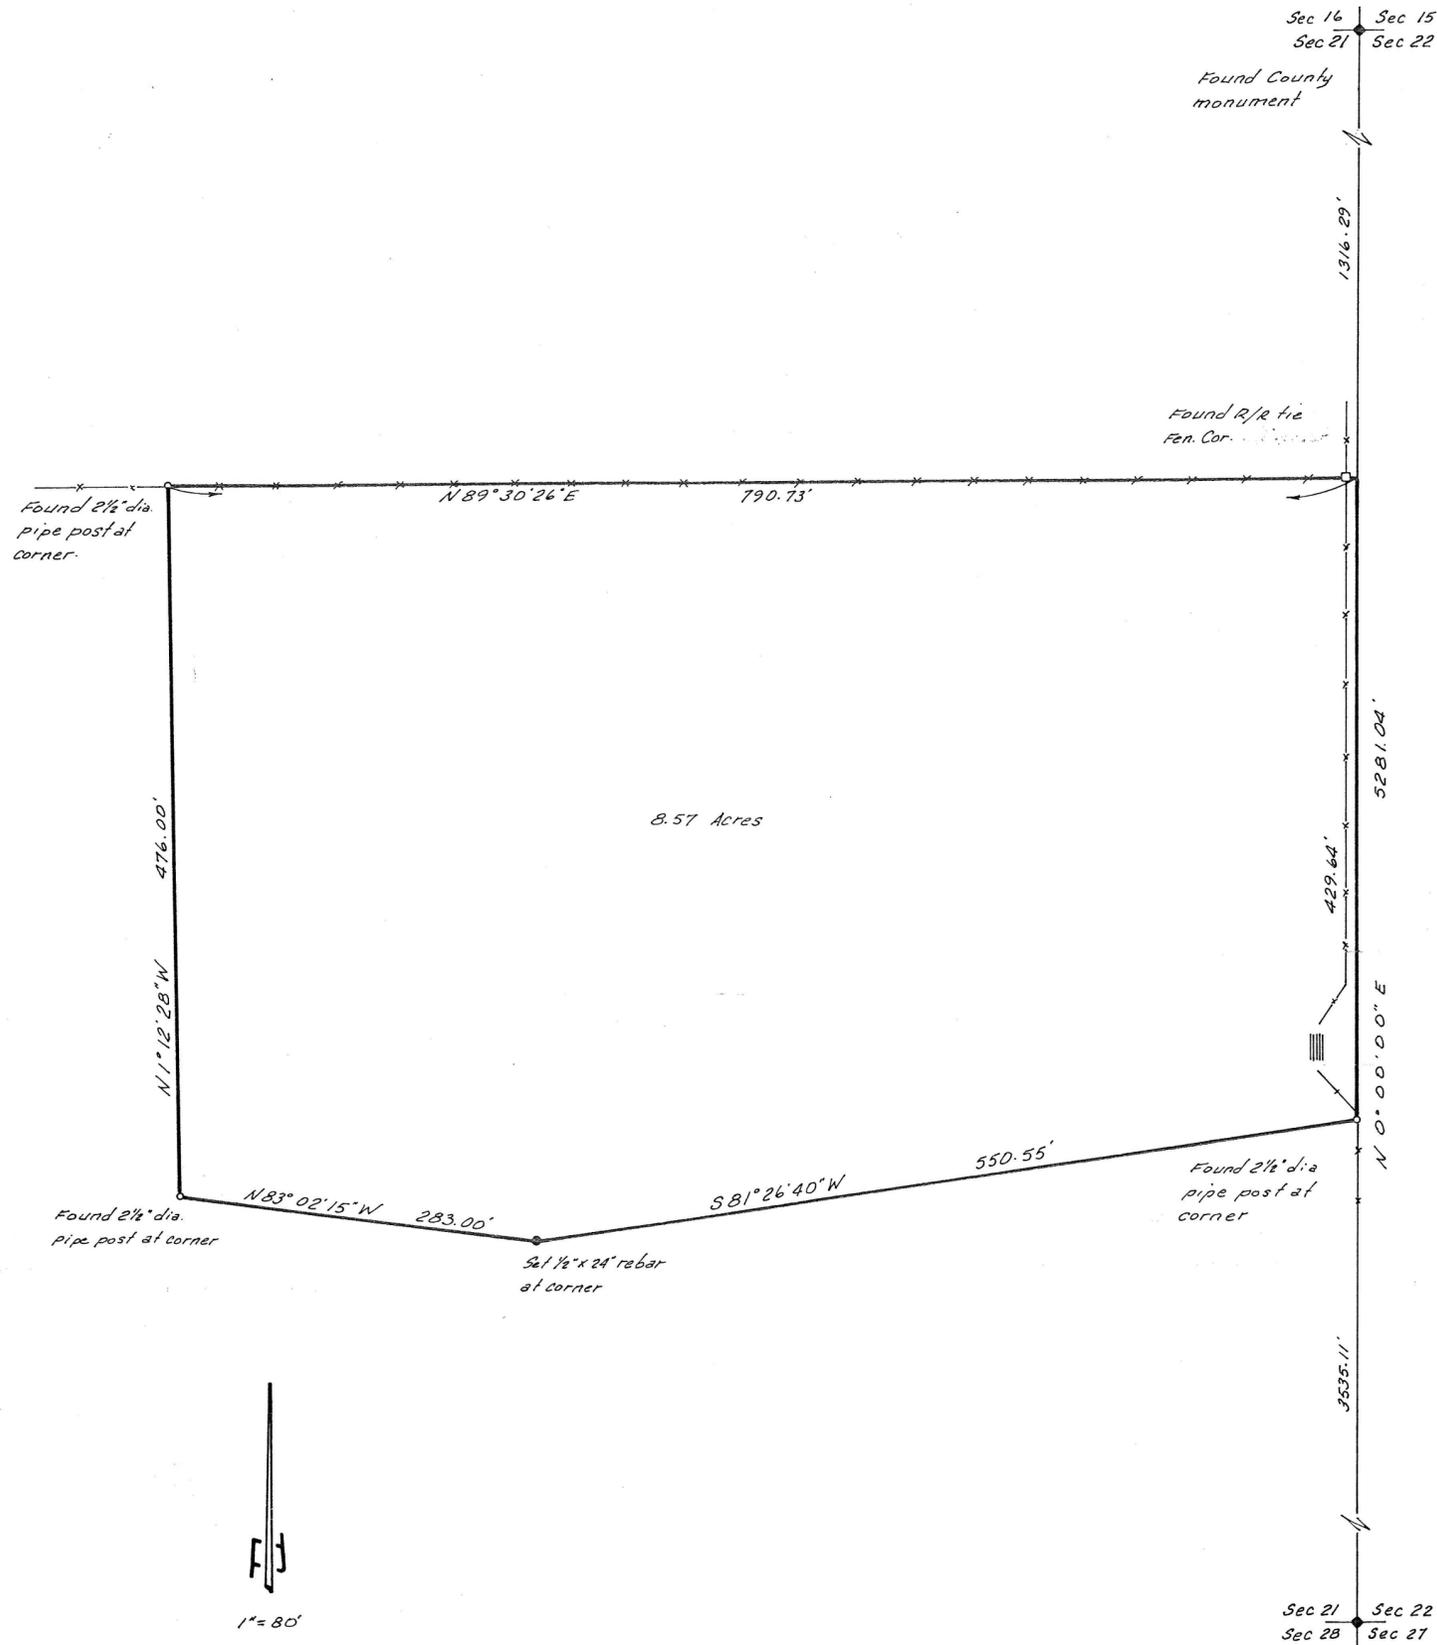

30 Dec '92 Duchesne County Surveyor's File # 236



**JERRY D. ALLRED & ASSOCIATES**  
 Surveying & Engineering Consultants  
 121 North Center Street  
 P.O. Drawer C  
 DUCHESNE, UTAH 84021  
 (801) 738-5352