


PIPELINE RIGHT-OF-WAY SURVEY FOR
COASTAL OIL & GAS/ANR LTD., INC.

SECTION 33, TOWNSHIP 1 SOUTH, RANGE 3 WEST
 UTAH SPECIAL BASE & MERIDIAN

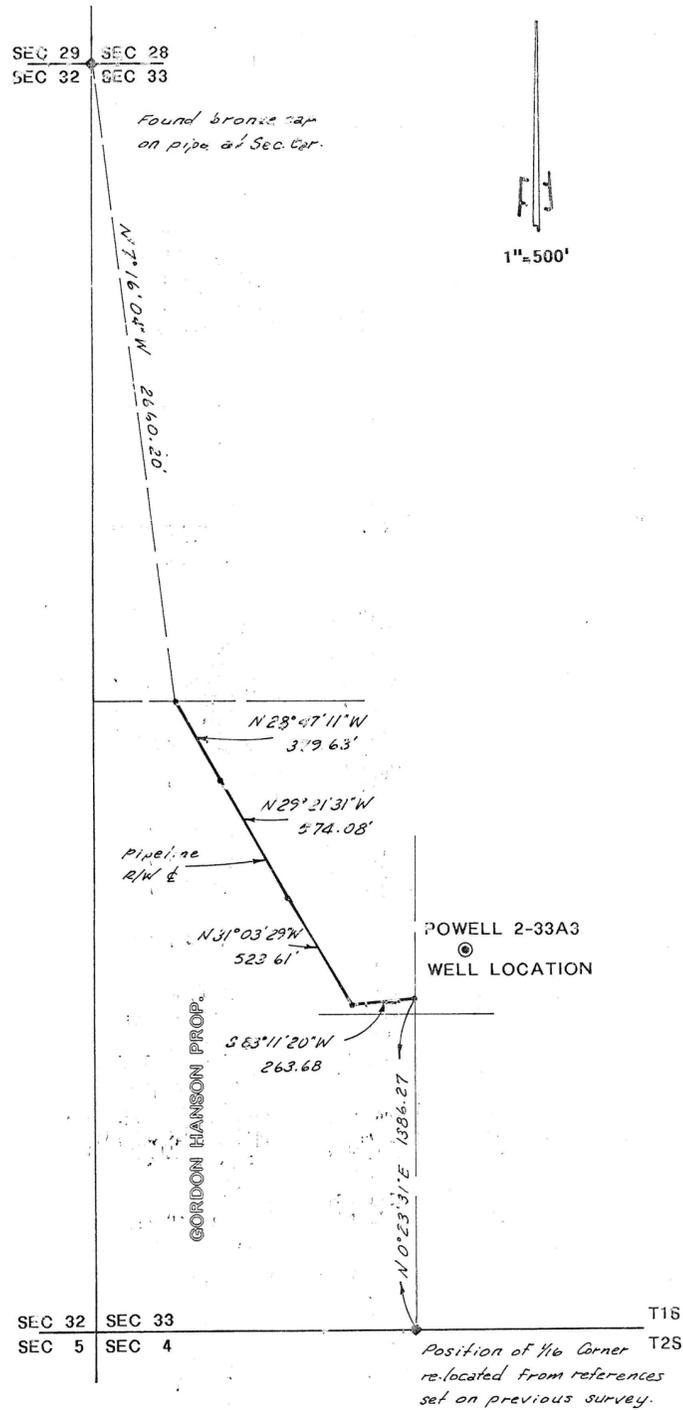

DESCRIPTION OF RIGHT-OF-WAY ON W1/2 OF SW1/4 SECTION 33
 (GORDON HANSON PROPERTY)

A 33 feet-wide right-of-way over the W1/2 of the SW1/4 of Section 33, Township 1 South, Range 3 West of the Uintah Special Base and Meridian, the centerline of said right-of-way being further described as follows: Beginning at a point on the West line of the POWELL 2-33A3 well location, said point being North 0°23'31" East 1386.27 feet from the Southeast corner of said W1/2; Thence South 83°11'20" West 263.68 feet; Thence North 31°03'29" West 523.61 feet; Thence North 29°21'31" West 574.08 feet; Thence North 28°47'11" West 379.63 feet to the North line of said W1/2, said right-of-way being 1741.00 feet in length, containing 1.32 acres.

SURVEYOR'S CERTIFICATE

This is to certify that I have surveyed the right-of-way shown on this plat, and that the monuments indicated were found or set during said survey, and that this plat accurately represents said survey to the best of my knowledge.



Jerry D. Allred
 Jerry D. Allred, Registered Land
 Surveyor, Cert. No. 3817 (Utah)

31 Dec '92 Duchesne County Surveyor's File # 248

JERRY D. ALLRED & ASSOCIATES
 Surveying & Engineering Consultants
 121 North Center Street
 P.O. Drawer C
 DUCHESNE, UTAH 84021
 (801) 738-5352