




Road Right of Way Survey for Duchesne County Bluebell Connector Phase I Sheet 1 of 2

Located in Sections 28, 29, 30, 31, 32 and 33, T.1 S., R.3 W., U.S.B. & M.
Duchesne County, Utah
2014

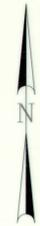

LEGEND

	SURVEYED RIGHT OF WAY LINE
	SECTION LINE
	QUARTER SECTION LINE
	40 ACRE LINE
	EXISTING U.D.O.T. ROAD RIGHT OF WAY LINE
	FOUND SECTION CORNER AS NOTED
	FOUND QUARTER SECTION CORNER AS NOTED
	NOT FOUND SECTION CORNER
	NOT FOUND QUARTER SECTION CORNER
	ACQUIRED RIGHT OF WAY

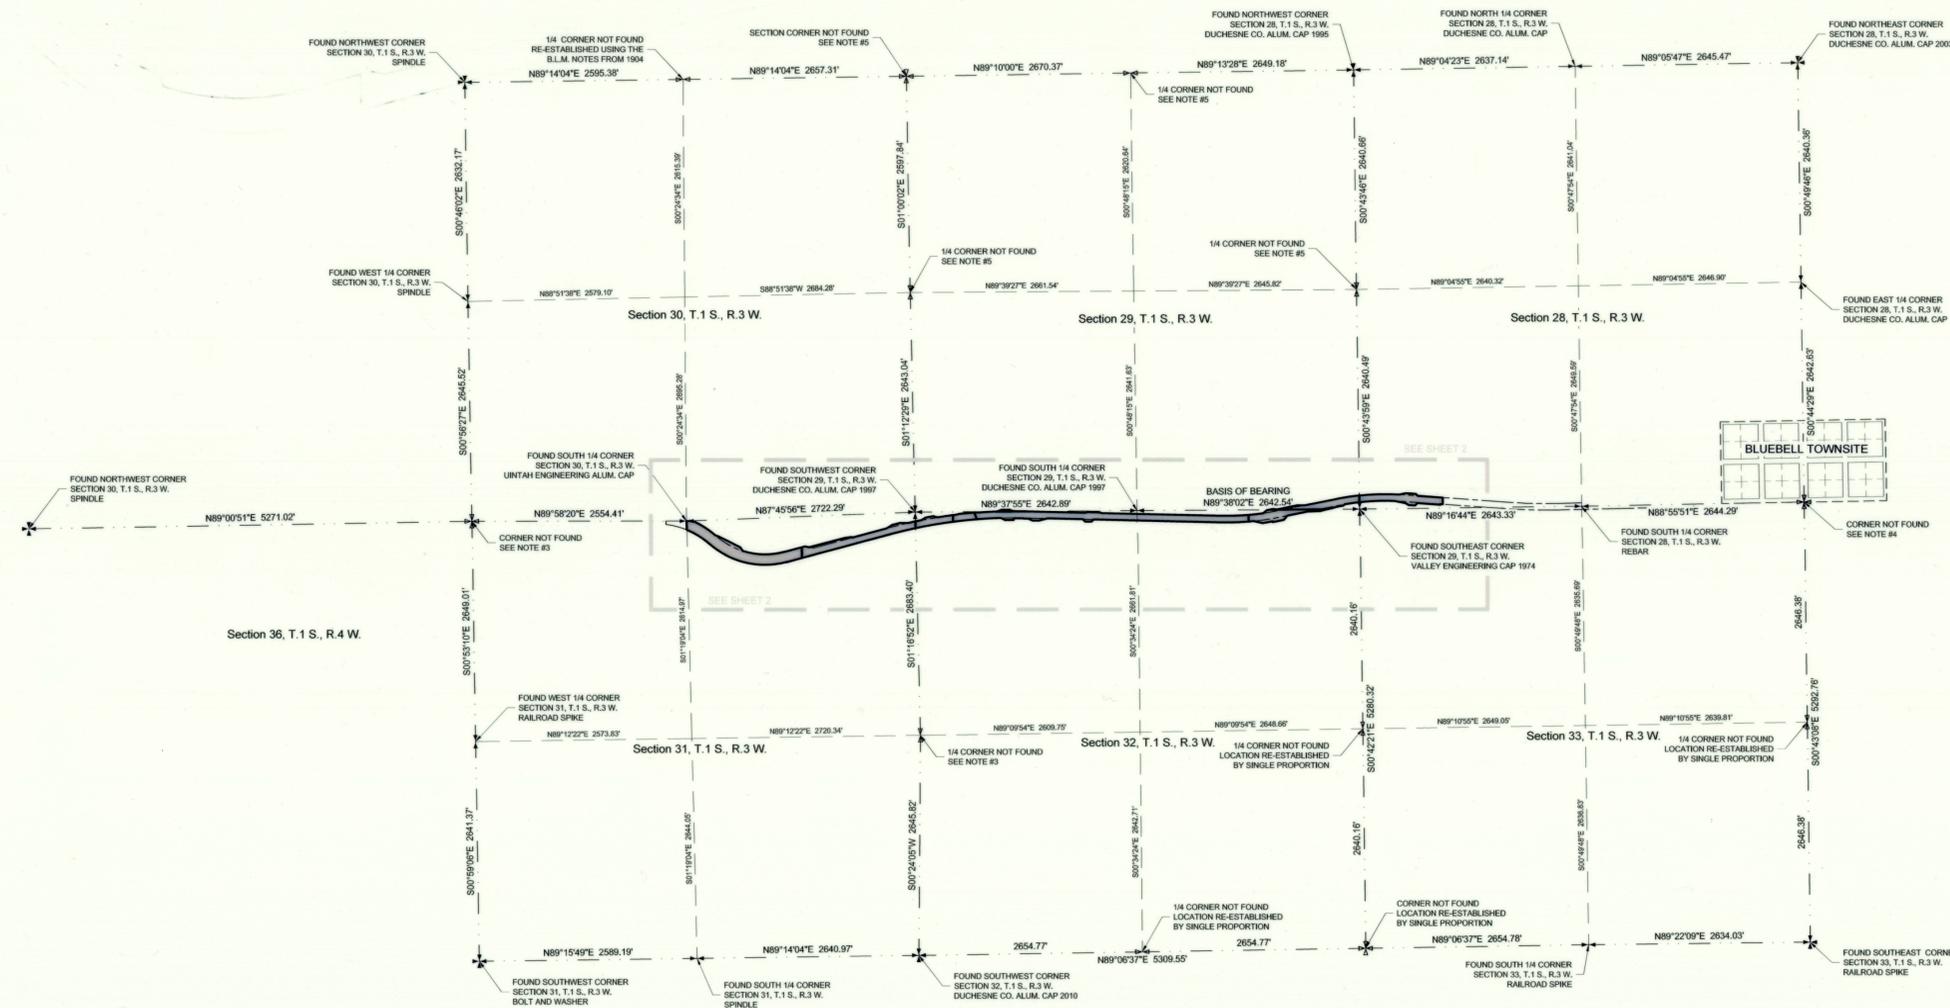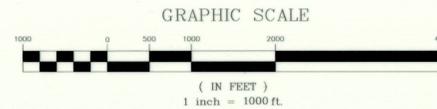

NOTES

1. THE PURPOSE OF THIS SURVEY WAS TO IDENTIFY THE DUCHESNE COUNTY RIGHT OF WAY FOR THE BLUEBELL CONNECTOR PHASE I WHICH WAS DESIGNED AND CONSTRUCTED FOR DUCHESNE COUNTY SPECIAL SERVICE DISTRICT #2.
2. BASIS OF BEARING USED FOR THIS SURVEY WAS N89°38'02"E BETWEEN THE NORTH 1/4 CORNER AND THE NORTHEAST CORNER OF SECTION 32, T. 1 S., R. 3 W., U.S.B. & M. AS SHOWN.
3. THE LOCATIONS OF THE NORTHWEST CORNER AND EAST 1/4 CORNER OF SECTION 31 WERE RE-ESTABLISHED BASED ON INFORMATION FROM A SURVEY PERFORMED BY JERRY D. ALLRED, ON FILE AT THE DUCHESNE COUNTY RECORDER'S OFFICE, FILE #2615.
4. THE LOCATION OF THE SOUTHEAST CORNER OF SECTION 28 WAS RE-ESTABLISHED BASED ON INFORMATION FROM A SURVEY PERFORMED BY JERRY D. ALLRED, ON FILE AT THE DUCHESNE COUNTY RECORDER'S OFFICE, FILE #2070.
5. THE LOCATIONS OF THE CORNERS NOT FOUND IN SECTION 29 WERE RE-ESTABLISHED USING INFORMATION FROM A SURVEY PERFORMED BY JERRY D. ALLRED, ON FILE AT THE DUCHESNE COUNTY RECORDER'S OFFICE, FILE #883.
6. THE EXISTING RIGHT OF WAY LINE AS SHOWN HEREON WAS RE-ESTABLISHED USING THE U.D.O.T. PLANS FOR PROJECT S-0258(1).

SURVEYOR'S CERTIFICATE

I, TREVOR R. GADD, A REGISTERED LAND SURVEYOR AS PRESCRIBED BY THE LAWS OF THE STATE OF UTAH, HOLDING CERTIFICATE #343639, CERTIFY THAT THE SURVEY SHOWN HEREON WAS MADE UNDER MY DIRECTION.

I FURTHER CERTIFY THAT THIS PLAN CORRECTLY SHOWS THE DIMENSIONS OF THE PROPERTY SURVEYED.



PREPARED BY:
Jones & DeMille Engineering, Inc.
CIVIL ENGINEERING - SURVEYING - TESTING - GIS - ENVIRONMENTAL
- infrastructure professionals -
1.800.748.5275 www.jonesanddemille.com

PROJECT NUMBER: 1201-004	FILE NAME: h:\jdp\proj\1201-004\dwg\1201-004 survey row ros.dwg
SURVEYED BY: B.S.B. / J.G.C.	DRAWN BY: T.L.H.
UPDATED: 10/12/14 PLOTTED: 10/23/14	

**Right of Way Survey for Duchesne County
Bluebell Connector Phase I**

Duchesne County, Utah
Scale: 1" = 1000'