

EP ENERGY
LOCATION SURFACE AREA, AND ACCESS ROAD CORRIDOR RIGHT-OF-WAY SURVEY ON TRIBAL LANDS FOR UTE TRIBAL 3-14A3

LOCATED IN SECTION 14 TOWNSHIP 1 S., RANGE 3 W., U.S.B.M. DUCHESNE COUNTY, UTAH

SURVEYOR'S CERTIFICATE
I, DAN E. KNOWLDEN JR., DO HEREBY CERTIFY THAT I AM A REGISTERED LAND SURVEYOR AND THAT I HOLD CERTIFICATE NO. 7173588 AS PRESCRIBED UNDER THE LAWS OF THE STATE OF UTAH AND THAT A SURVEY OF THE DESCRIBED PROPERTY HEREIN WAS PERFORMED UNDER MY DIRECTION.

PROFESSIONAL LAND SURVEYOR
Dan E. Knowlden Jr.
7-10-14
7173588
STATE OF UTAH

ACCESS ROAD CORRIDOR RIGHT-OF-WAY DESCRIPTION


RIGHT-OF-WAY LENGTH
UTE TRIBAL = 1183.34 FEET OR 11.73 RODS, MORE OR LESS

LEGEND
= FOUND SECTION CORNER
= SECTION LINE
= QUARTER SECTION LINE
= SIXTEENTH SECTION LINE


SCALE: 1" = 400'
11X17 SHEET

SHEET: RIGHT-OF-WAY PLAT

EP ENERGY

OUTLAW ENGINEERING INC.
P.O. BOX 1900
ROOSEVELT, UTAH 84066
(435) 252-4301

PLAT NO. 203A DATE JULY 10, 2014 SHEET NO. 1 OF 1

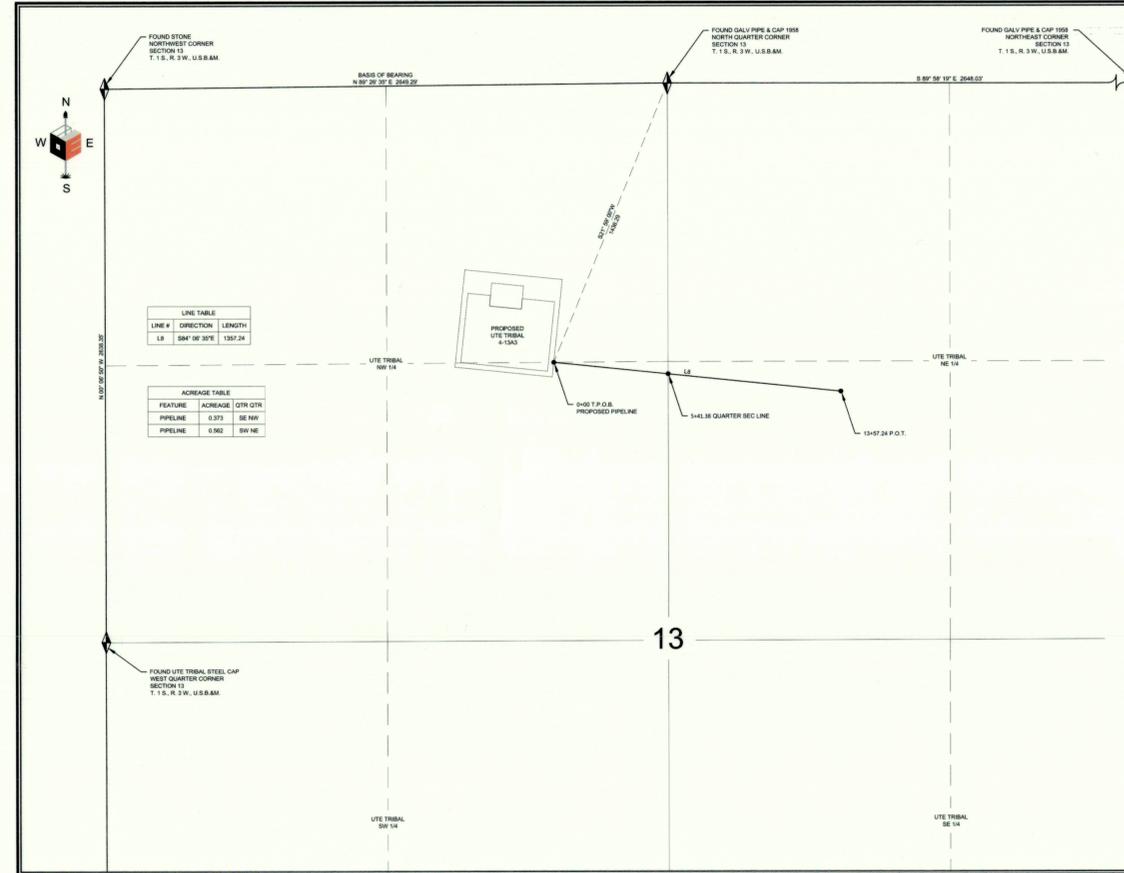

EP ENERGY
PIPELINE CORRIDOR RIGHT-OF-WAY SURVEY ON TRIBAL LANDS FOR UTE TRIBAL 4-13A3

LOCATED IN SECTION 13 TOWNSHIP 1 S., RANGE 3 W., U.S.B.M. DUCHESNE COUNTY, UTAH

SURVEYOR'S CERTIFICATE
I, DAN E. KNOWLDEN JR., DO HEREBY CERTIFY THAT I AM A REGISTERED LAND SURVEYOR AND THAT I HOLD CERTIFICATE NO. 7173588 AS PRESCRIBED UNDER THE LAWS OF THE STATE OF UTAH AND THAT A SURVEY OF THE DESCRIBED PROPERTY HEREIN WAS PERFORMED UNDER MY DIRECTION.

PROFESSIONAL LAND SURVEYOR
Dan E. Knowlden Jr.
7-10-14
7173588
STATE OF UTAH

PIPELINE CORRIDOR RIGHT-OF-WAY DESCRIPTION


LEGEND
= FOUND SECTION CORNER
= SECTION LINE
= QUARTER SECTION LINE
= SIXTEENTH SECTION LINE


SCALE: 1" = 400'
11X17 SHEET

SHEET: RIGHT-OF-WAY PLAT

EP ENERGY

OUTLAW ENGINEERING INC.
P.O. BOX 1900
ROOSEVELT, UTAH 84066
(435) 252-4301

PLAT NO. 201B DATE JULY 10, 2014 SHEET NO. 1 OF 1

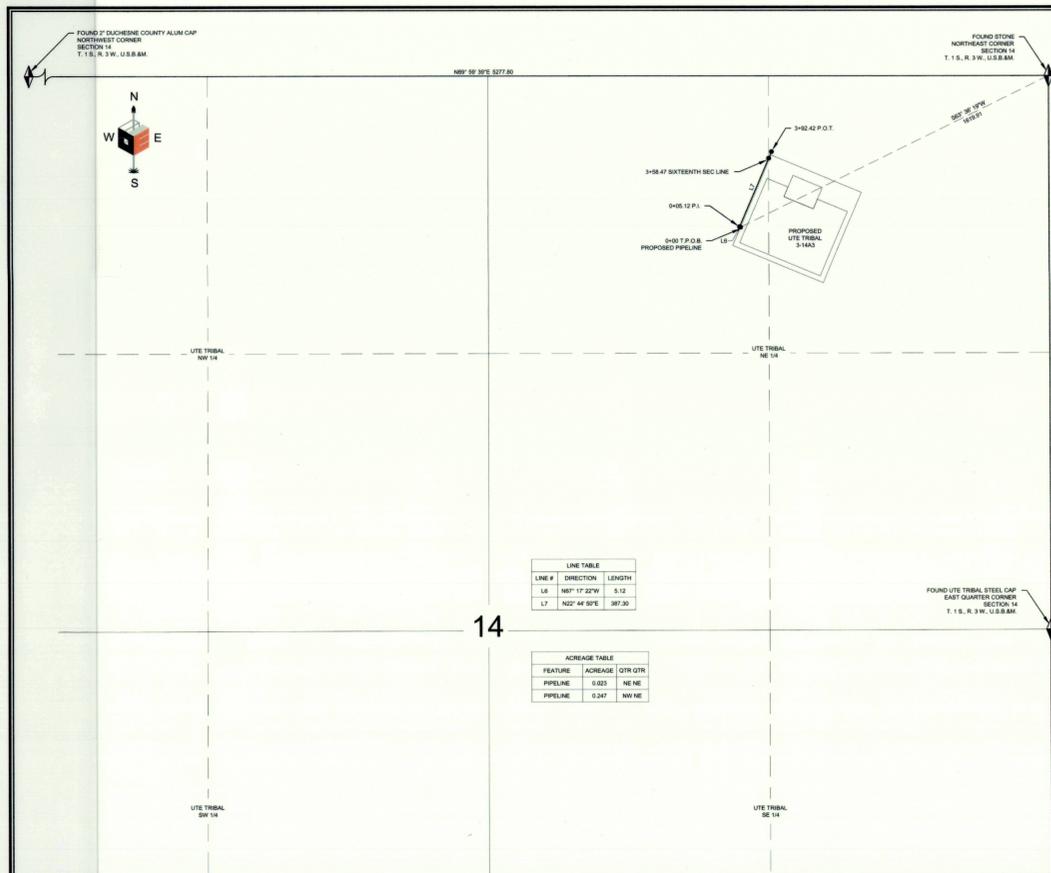

EP ENERGY
PIPELINE CORRIDOR RIGHT-OF-WAY SURVEY ON TRIBAL LANDS FOR UTE TRIBAL 3-14A3

LOCATED IN SECTION 14 TOWNSHIP 1 S., RANGE 3 W., U.S.B.M. DUCHESNE COUNTY, UTAH

SURVEYOR'S CERTIFICATE
I, DAN E. KNOWLDEN JR., DO HEREBY CERTIFY THAT I AM A REGISTERED LAND SURVEYOR AND THAT I HOLD CERTIFICATE NO. 7173588 AS PRESCRIBED UNDER THE LAWS OF THE STATE OF UTAH AND THAT A SURVEY OF THE DESCRIBED PROPERTY HEREIN WAS PERFORMED UNDER MY DIRECTION.

PROFESSIONAL LAND SURVEYOR
Dan E. Knowlden Jr.
7-10-14
7173588
STATE OF UTAH

PIPELINE CORRIDOR RIGHT-OF-WAY DESCRIPTION


RIGHT-OF-WAY LENGTH
UTE TRIBAL = 392.42 FEET OR 3.73 RODS, MORE OR LESS

LEGEND
= FOUND SECTION CORNER
= SECTION LINE
= QUARTER SECTION LINE
= SIXTEENTH SECTION LINE


SCALE: 1" = 400'
11X17 SHEET

SHEET: RIGHT-OF-WAY PLAT

EP ENERGY

OUTLAW ENGINEERING INC.
P.O. BOX 1900
ROOSEVELT, UTAH 84066
(435) 252-4301

PLAT NO. 203B DATE JULY 10, 2014 SHEET NO. 1 OF 1

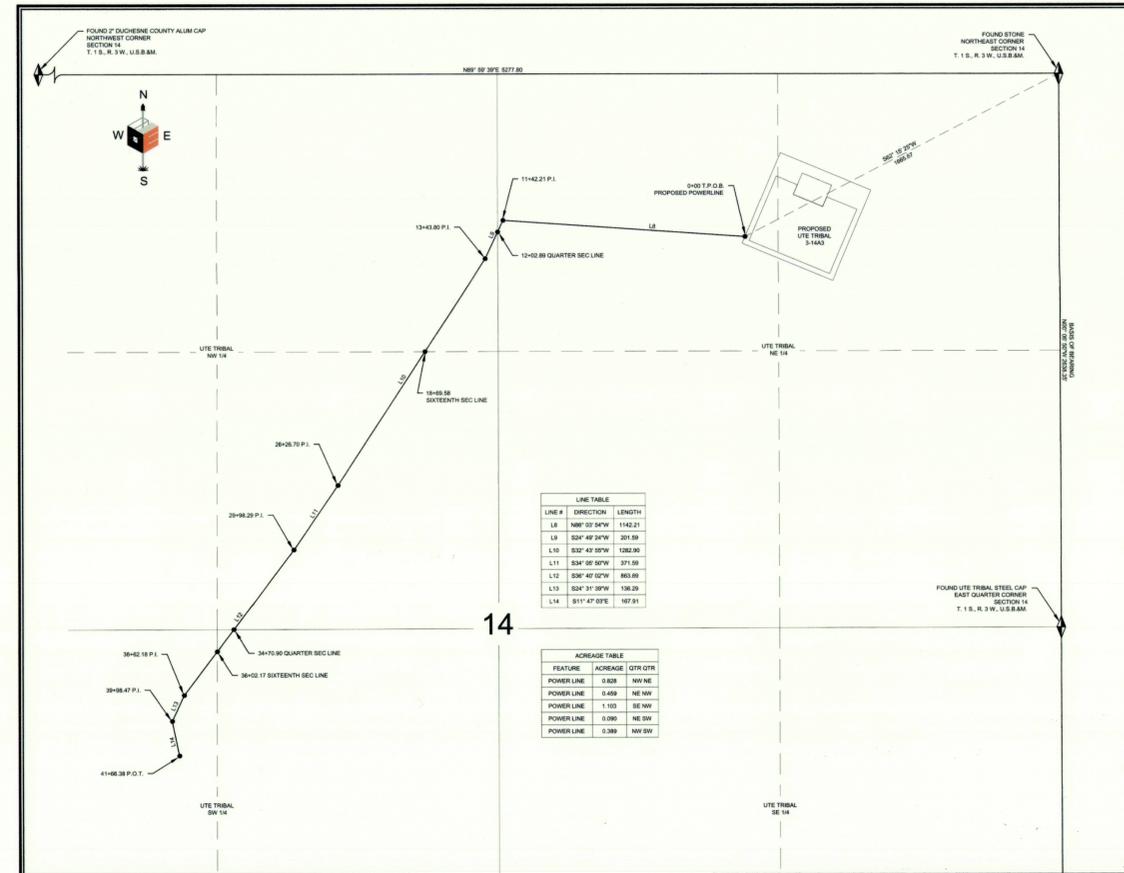

EP ENERGY
POWER LINE CORRIDOR RIGHT-OF-WAY SURVEY ON TRIBAL LANDS FOR UTE TRIBAL 3-14A3

LOCATED IN SECTION 14 TOWNSHIP 1 S., RANGE 3 W., U.S.B.M. DUCHESNE COUNTY, UTAH

SURVEYOR'S CERTIFICATE
I, DAN E. KNOWLDEN JR., DO HEREBY CERTIFY THAT I AM A REGISTERED LAND SURVEYOR AND THAT I HOLD CERTIFICATE NO. 7173588 AS PRESCRIBED UNDER THE LAWS OF THE STATE OF UTAH AND THAT A SURVEY OF THE DESCRIBED PROPERTY HEREIN WAS PERFORMED UNDER MY DIRECTION.

PROFESSIONAL LAND SURVEYOR
Dan E. Knowlden Jr.
7-10-14
7173588
STATE OF UTAH

POWERLINE CORRIDOR RIGHT-OF-WAY DESCRIPTION


RIGHT-OF-WAY LENGTH

LEGEND
= FOUND SECTION CORNER
= SECTION LINE
= QUARTER SECTION LINE
= SIXTEENTH SECTION LINE

SCALE: 1" = 400'
11X17 SHEET

SHEET: RIGHT-OF-WAY PLAT

EP ENERGY

OUTLAW ENGINEERING INC.
P.O. BOX 1900
ROOSEVELT, UTAH 84066
(435) 252-4301

PLAT NO. 203C DATE JULY 10, 2014 SHEET NO. 1 OF 1