

EP ENERGY

PIPELINE CORRIDOR RIGHT-OF-WAY SURVEY ON TRIBAL LANDS FOR UTE TRIBAL 3-9B2

LOCATED IN SECTION 9 TOWNSHIP 2 S., RANGE 2 W., U.S.B.M. DUCHESNE COUNTY, UTAH

SURVEYOR'S CERTIFICATE
 I, DAN E. KNOWLDEN JR., DO HEREBY CERTIFY THAT I AM A REGISTERED LAND SURVEYOR AND THAT I HOLD CERTIFICATE NO. 7173588 AS PRESCRIBED UNDER THE LAWS OF THE STATE OF UTAH AND THAT A SURVEY OF THE DESCRIBED PROPERTY HEREIN WAS PERFORMED UNDER MY DIRECTION.

PIPELINE CORRIDOR RIGHT-OF-WAY DESCRIPTION
 LOCATED IN SECTION 9 TOWNSHIP 2 SOUTH, RANGE 2 WEST OF THE UTAH SPECIAL BASE AND MERIDIAN. RIGHT-OF-WAY CORRIDOR IS 30.00 FEET WIDE, 15.00 FEET ON EACH SIDE OF THE CENTERLINE. SAID CENTERLINE IS MORE PARTICULARLY DESCRIBED AS FOLLOWS:
00 FEET IN LENGTH. THE SIDE LINES OF WHICH BEING SHORTENED OR ELONGATED TO MEET THE RIGHT-OF-WAY BOUNDARY AND SURFACE USE AREA BOUNDARY. THE BASIS OF BEARING FOR THIS DESCRIPTION IS SOUTH 0° 00' 00" EAST BETWEEN THE EAST QUARTER CORNER AND THE SOUTHWEST CORNER OF SAID SECTION 9.

CONTAINING 1.988 ACRES, MORE OR LESS

RIGHT-OF-WAY LENGTH

LINE #	DIRECTION	LENGTH

FEATURE	ACREAGE	QTR	QTR

SCALE: 1" = 400'
11/17 SHEET


REVIEWED: DEK DRAWN: RLJ

SHEET
RIGHT-OF-WAY PLAT

EP ENERGY

OUTLAW ENGINEERING INC.
 P.O. BOX 1800
 ROOSEVELT, UTAH 84066
 (435) 232-4331

PLAT NO. 2498 DATE OCTOBER 26, 2014 SHEET NO. 1 OF 1

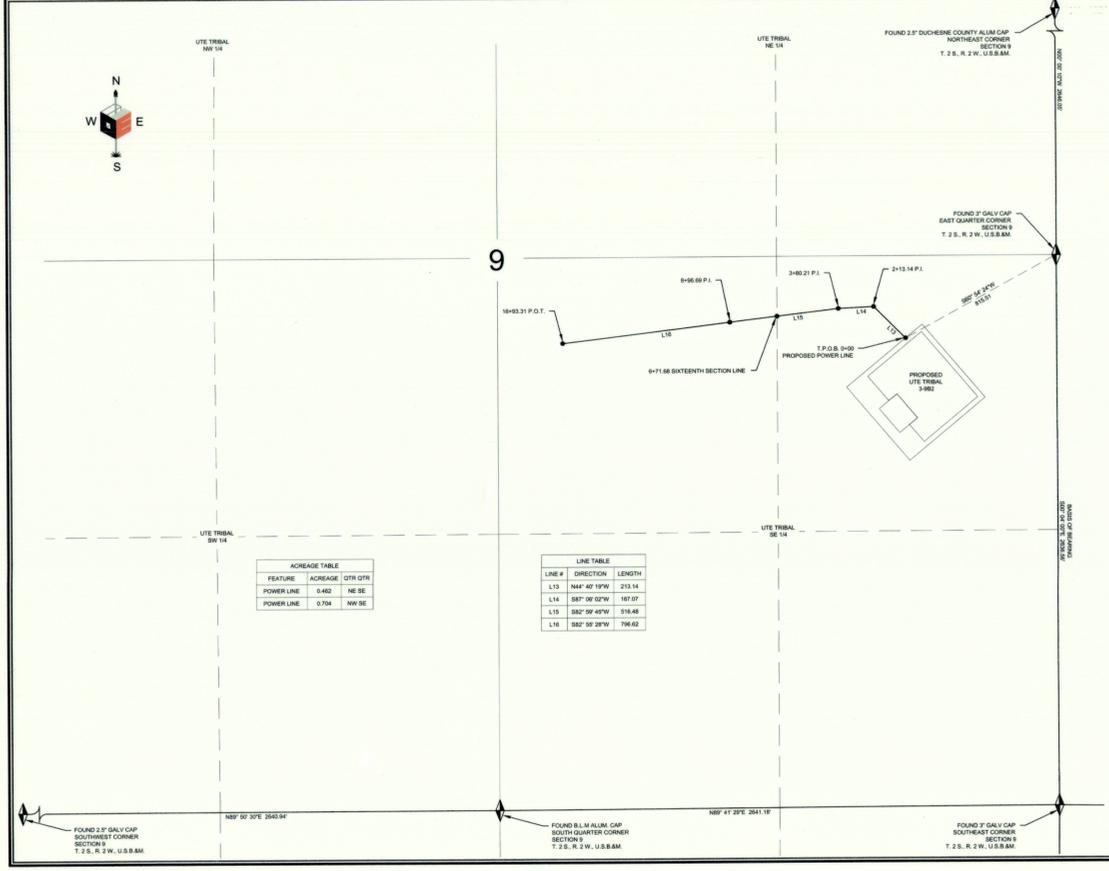

EP ENERGY

PIPELINE CORRIDOR RIGHT-OF-WAY SURVEY ON TRIBAL LANDS FOR UTE TRIBAL 3-9B2

LOCATED IN SECTION 9 TOWNSHIP 2 S., RANGE 2 W., U.S.B.M. DUCHESNE COUNTY, UTAH

SURVEYOR'S CERTIFICATE
 I, DAN E. KNOWLDEN JR., DO HEREBY CERTIFY THAT I AM A REGISTERED LAND SURVEYOR AND THAT I HOLD CERTIFICATE NO. 7173588 AS PRESCRIBED UNDER THE LAWS OF THE STATE OF UTAH AND THAT A SURVEY OF THE DESCRIBED PROPERTY HEREIN WAS PERFORMED UNDER MY DIRECTION.

PIPELINE CORRIDOR RIGHT-OF-WAY DESCRIPTION
 LOCATED IN SECTION 9 TOWNSHIP 2 SOUTH, RANGE 2 WEST OF THE UTAH SPECIAL BASE AND MERIDIAN. RIGHT-OF-WAY CORRIDOR IS 30.00 FEET WIDE, 15.00 FEET ON EACH SIDE OF THE CENTERLINE. SAID CENTERLINE IS MORE PARTICULARLY DESCRIBED AS FOLLOWS:
00 FEET IN LENGTH. THE SIDE LINES OF WHICH BEING SHORTENED OR ELONGATED TO MEET THE RIGHT-OF-WAY BOUNDARY AND SURFACE USE AREA BOUNDARY. THE BASIS OF BEARING FOR THIS DESCRIPTION IS NORTH 0° 00' 00" EAST BETWEEN THE EAST QUARTER CORNER AND THE SOUTHWEST CORNER OF SAID SECTION 9.

CONTAINING 1.988 ACRES, MORE OR LESS

RIGHT-OF-WAY LENGTH

LINE #	DIRECTION	LENGTH

FEATURE	ACREAGE	QTR	QTR
POWER LINE	0.462	NE	SE
POWER LINE	0.704	NW	SE

SCALE: 1" = 400'
11/17 SHEET


REVIEWED: DEK DRAWN: RLJ

SHEET
RIGHT-OF-WAY PLAT

EP ENERGY

OUTLAW ENGINEERING INC.
 P.O. BOX 1800
 ROOSEVELT, UTAH 84066
 (435) 232-4331

PLAT NO. 2498 DATE OCTOBER 26, 2014 SHEET NO. 1 OF 1

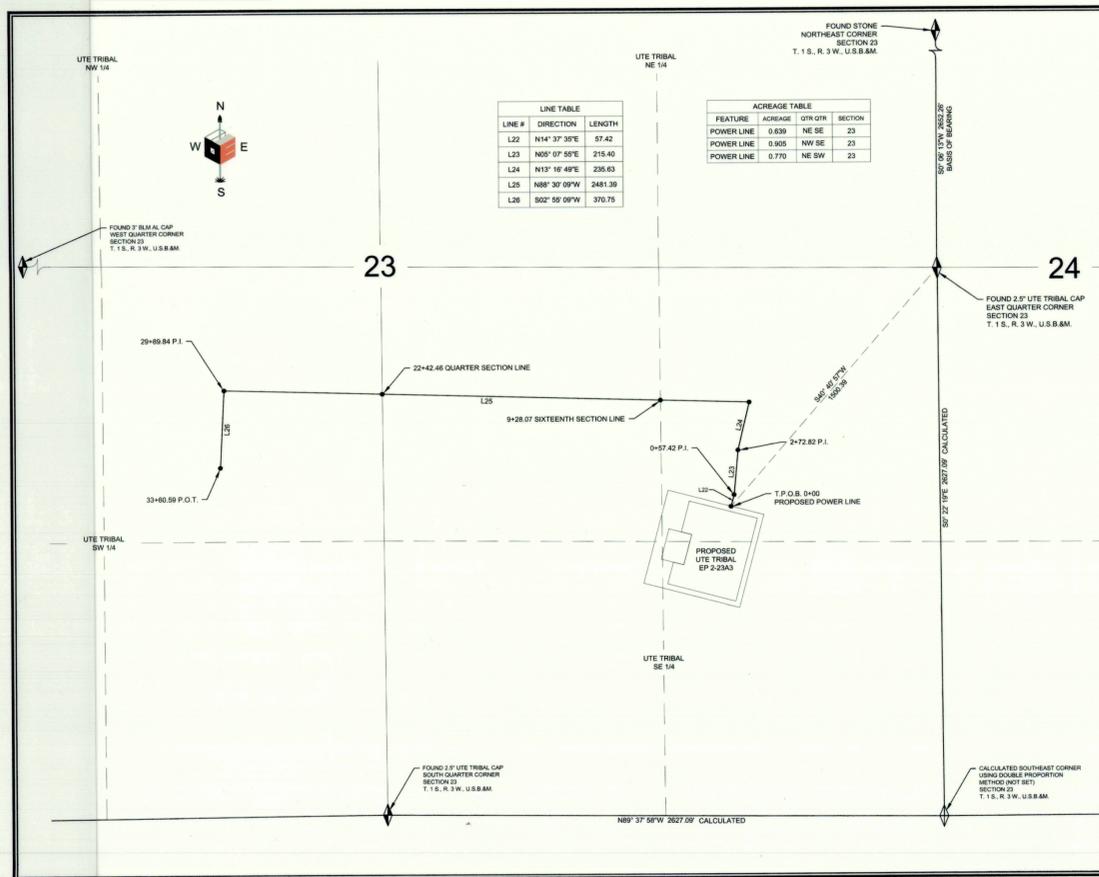

EP ENERGY

POWER LINE CORRIDOR RIGHT-OF-WAY SURVEY ON TRIBAL LANDS FOR UTE TRIBAL 2-23A3

LOCATED IN SECTIONS 23 TOWNSHIP 1 S., RANGE 3 W., U.S.B.M. DUCHESNE COUNTY, UTAH

SURVEYOR'S CERTIFICATE
 I, DAN E. KNOWLDEN JR., DO HEREBY CERTIFY THAT I AM A REGISTERED LAND SURVEYOR AND THAT I HOLD CERTIFICATE NO. 7173588 AS PRESCRIBED UNDER THE LAWS OF THE STATE OF UTAH AND THAT A SURVEY OF THE DESCRIBED PROPERTY HEREIN WAS PERFORMED UNDER MY DIRECTION.

POWER LINE CORRIDOR RIGHT-OF-WAY DESCRIPTION
 LOCATED IN SECTION 23, TOWNSHIP 1 SOUTH, RANGE 3 WEST OF THE UTAH SPECIAL BASE AND MERIDIAN. RIGHT-OF-WAY CORRIDOR IS 30.00 FEET WIDE, 15.00 FEET ON EACH SIDE OF THE CENTERLINE. SAID CENTERLINE IS MORE PARTICULARLY DESCRIBED AS FOLLOWS:
THE SIDE LINES OF WHICH BEING SHORTENED OR ELONGATED TO MEET THE RIGHT-OF-WAY BOUNDARY AND SURFACE USE AREA BOUNDARY. THE BASIS OF BEARING FOR THIS DESCRIPTION IS NORTH 0° 00' 00" EAST BETWEEN THE EAST QUARTER CORNER AND THE NORTHEAST CORNER OF SAID SECTION 23.

CONTAINING 2.314 ACRES, MORE OR LESS

RIGHT-OF-WAY LENGTH

LINE #	DIRECTION	LENGTH

FEATURE	ACREAGE	QTR	QTR
POWER LINE	0.639	NE	SE
POWER LINE	0.905	NW	SE
POWER LINE	0.770	NE	SW

SCALE: 1" = 400'
11/17 SHEET


REVIEWED: DEK DRAWN: RLJ

SHEET
RIGHT-OF-WAY PLAT

EP ENERGY

OUTLAW ENGINEERING INC.
 P.O. BOX 1800
 ROOSEVELT, UTAH 84066
 (435) 232-4331

PLAT NO. 250C DATE NOVEMBER 27, 2014 SHEET NO. 1 OF 1

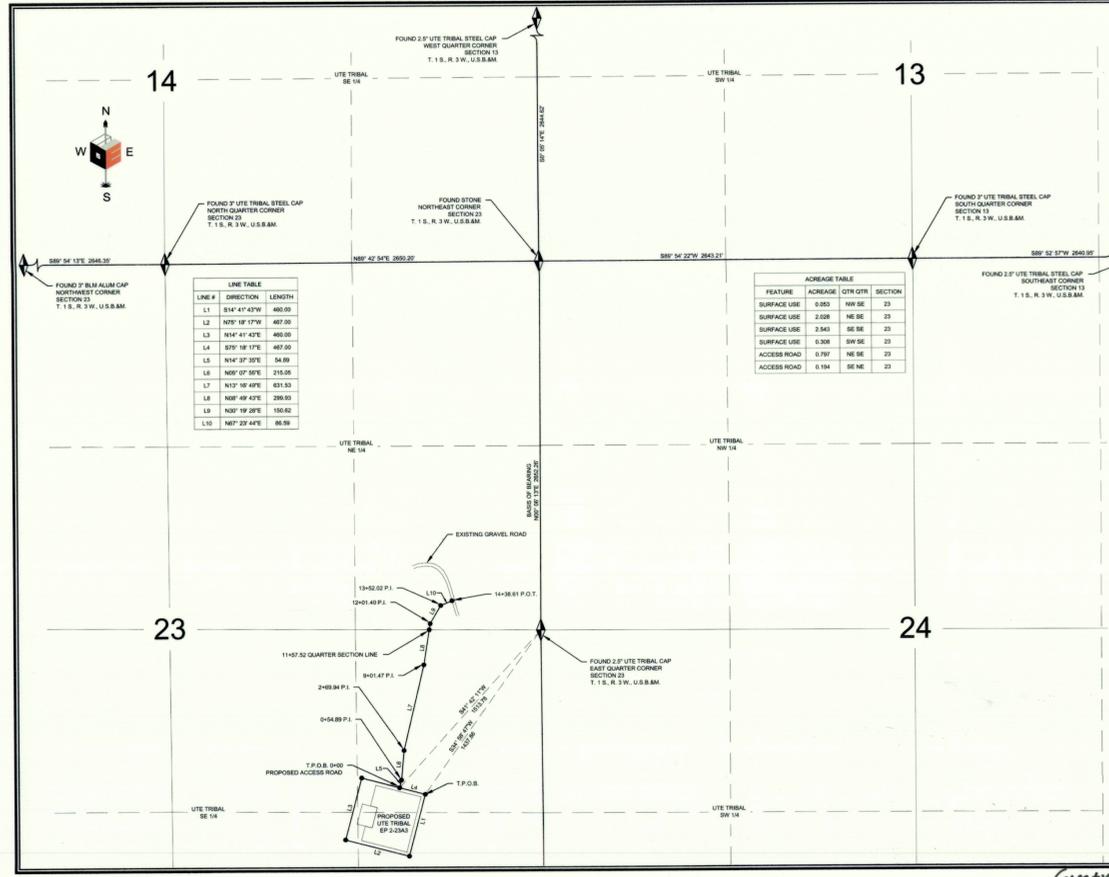

EP ENERGY

POWER LINE CORRIDOR RIGHT-OF-WAY SURVEY ON TRIBAL LANDS FOR UTE TRIBAL 2-23A3

LOCATED IN SECTION 23 TOWNSHIP 1 S., RANGE 3 W., U.S.B.M. DUCHESNE COUNTY, UTAH

SURVEYOR'S CERTIFICATE
 I, DAN E. KNOWLDEN JR., DO HEREBY CERTIFY THAT I AM A REGISTERED LAND SURVEYOR AND THAT I HOLD CERTIFICATE NO. 7173588 AS PRESCRIBED UNDER THE LAWS OF THE STATE OF UTAH AND THAT A SURVEY OF THE DESCRIBED PROPERTY HEREIN WAS PERFORMED UNDER MY DIRECTION.

POWER LINE CORRIDOR RIGHT-OF-WAY DESCRIPTION
 LOCATED IN SECTION 23, TOWNSHIP 1 SOUTH, RANGE 3 WEST OF THE UTAH SPECIAL BASE AND MERIDIAN. RIGHT-OF-WAY CORRIDOR IS 30.00 FEET WIDE, 15.00 FEET ON EACH SIDE OF THE CENTERLINE. SAID CENTERLINE IS MORE PARTICULARLY DESCRIBED AS FOLLOWS:
THE SIDE LINES OF WHICH BEING SHORTENED OR ELONGATED TO MEET THE RIGHT-OF-WAY BOUNDARY AND SURFACE USE AREA BOUNDARY. THE BASIS OF BEARING FOR THIS DESCRIPTION IS NORTH 0° 00' 00" EAST BETWEEN THE EAST QUARTER CORNER AND THE NORTHEAST CORNER OF SAID SECTION 23.

CONTAINING 0.991 ACRES, MORE OR LESS

RIGHT-OF-WAY LENGTH

LINE #	DIRECTION	LENGTH

FEATURE	ACREAGE	QTR	QTR
ACCESS ROAD	0.797	NE	SE
ACCESS ROAD	0.194	SE	NE

SCALE: 1" = 400'
11/17 SHEET

REVIEWED: DEK DRAWN: RLJ

SHEET
RIGHT-OF-WAY PLAT

EP ENERGY

OUTLAW ENGINEERING INC.
 P.O. BOX 1800
 ROOSEVELT, UTAH 84066
 (435) 232-4331

PLAT NO. 250A DATE OCTOBER 22, 2014 SHEET NO. 1 OF 1

County Surveyor File # 3121