

**PROPOSED SURFACE USE,
ROAD RIGHT-OF-WAY &
PIPELINE RIGHT-OF-WAY**

(For the DUMP #2-20A3)

LOCATED IN
SECTIONS 19 & 20, T1S, R3W, U.S.B.&M.
DUCESNE COUNTY, UTAH

ROAD RIGHT-OF-WAY DESCRIPTION

A 33' WIDE RIGHT-OF-WAY 16.5' ON EACH SIDE OF THE FOLLOWING DESCRIBED CENTERLINE.

BEGINNING AT A POINT IN THE NE 1/4 OF SECTION 19, T1S, R3W, U.S.B.&M. WHICH BEARS S02°30'28"W 33.38' FROM THE NORTHEAST CORNER OF SAID SECTION, THENCE S00°14'34"W 205.81', THENCE S54°32'11"E 0.26' TO A POINT ON THE WEST LINE OF THE NW 1/4 OF SECTION 20, T1S, R3W, U.S.B.&M. WHICH BEARS S00°30'26"W 239.32' FROM THE NORTHWEST CORNER OF SAID SECTION 20, THENCE S54°32'11"E 585.45', THENCE S70°21'38"E 269.05', THENCE S84°12'57"E 142.35', THENCE S55°27'32"E 122.82', THENCE S14°21'41"E 112.25', THENCE S07°32'38"W 357.77', THENCE S12°01'42"W 138.80', THENCE S32°14'41"W 131.52', THENCE S14°29'22"W 292.41', THENCE S05°19'22"W 121.24', THENCE S39°18'34"E 24.21' TO A POINT IN THE NW 1/4 OF SAID SECTION 20, WHICH BEARS N72°22'03"E 940.15' FROM THE WEST 1/4 CORNER OF SAID SECTION 20. THE SIDE LINES OF SAID DESCRIBED RIGHT-OF-WAY BEING SHORTENED OR ELONGATED TO MEET THE GRANTOR'S PROPERTY LINES. BASIS OF BEARINGS IS THE SOUTH LINE OF SAID SECTION 20 WHICH IS ASSUMED FROM G.L.O. INFORMATION TO BEAR WEST. CONTAINS 2.310 ACRES MORE OR LESS.

PIPELINE RIGHT-OF-WAY DESCRIPTION

A 33' WIDE RIGHT-OF-WAY 16.5' ON EACH SIDE OF THE FOLLOWING DESCRIBED CENTERLINE.

BEGINNING AT A POINT IN THE SW 1/4 OF SECTION 20, T1S, R3W, U.S.B.&M. WHICH BEARS N71°26'31"E 1454.05' FROM THE WEST 1/4 CORNER OF SAID SECTION 20, THENCE N00°44'32"W 889.00', THENCE S89°43'26"E 1319.77', THENCE S00°15'29"W 245.46', THENCE N87°07'59"E 913.74', THENCE N87°02'58"E 407.58', THENCE N01°10'51"W 349.79', THENCE N09°33'20"E 207.73', THENCE N00°14'58"E 644.06', THENCE N89°02'23"W 519.18' TO A POINT IN THE NE 1/4 OF SAID SECTION 20, WHICH BEARS S72°12'49"E 878.14' FROM THE NORTH 1/4 CORNER OF SAID SECTION 20. THE SIDE LINES OF SAID DESCRIBED RIGHT-OF-WAY BEING SHORTENED OR ELONGATED TO MEET THE GRANTOR'S PROPERTY LINES. BASIS OF BEARINGS IS THE SOUTH LINE OF SAID SECTION 20 WHICH IS ASSUMED FROM G.L.O. INFORMATION TO BEAR WEST. CONTAINS 4.164 ACRES MORE OR LESS.

SURFACE USE DESCRIPTION

BEGINNING AT A POINT IN THE SW 1/4 OF SECTION 20, T1S, R3W, U.S.B.&M. WHICH BEARS N72°22'03"E 940.15' FROM WEST 1/4 CORNER OF SAID SECTION, THENCE N03°56'58"E 210.80', THENCE S86°03'02"E 469.06', THENCE S86°03'02"E 1.95', THENCE S04°53'32"E 138.45', THENCE S01°01'21"E 273.05', THENCE N86°03'02"W 506.04', THENCE N03°56'58"E 199.20' TO THE POINT OF BEGINNING. BASIS OF BEARINGS IS THE SOUTH LINE OF SAID SECTION 20 WHICH IS ASSUMED FROM G.L.O. INFORMATION TO BEAR WEST. CONTAINS 4.596 ACRES MORE OR LESS.

SURVEYOR'S NARRATIVE

WE WERE REQUESTED BY COASTAL OIL & GAS CORP. TO SURVEY THE DUMP #2-20A3 WELL SITE AND ITS RESPECTED ACCESS ROAD & PIPELINE. AS CONTROL FOR THIS SURVEY WE HAVE USED THE SECTION CORNERS SHOWN AS LOCATED HEREON. AS BASIS OF BEARINGS WE HAVE USED THE G.L.O. BEARING OF WEST ALONG THE SOUTH LINE OF SECTION 20.

CERTIFICATE



THIS IS TO CERTIFY THAT THE ABOVE PLAT WAS PREPARED FROM FIELD NOTES OF ACTUAL SURVEYS MADE BY ME OR UNDER MY SUPERVISION AND THAT THE SAME ARE TRUE AND CORRECT TO THE BEST OF MY KNOWLEDGE AND BELIEF.

Robert L. Kay
REGISTERED LAND SURVEYOR
REGISTRATION NO. 161319
STATE OF UTAH

Duchesne County Surveyor's File # 499

U&L S UTAH ENGINEERING & LAND SURVEYING PHONE: (801) 789-1017 85 SOUTH 200 EAST - VERNAL, UTAH 84078		
SCALE: 1" = 400'	DATE SURVEYED: 12-18-95	DATE DRAWN: 1-19-95
SURVEYED BY: D.A. J.S.	DRAWN BY: D.R.B.	
WEATHER: COLD	FILE: 3 1 3 4 9	

T1S, R3W, U.S.B.&M.

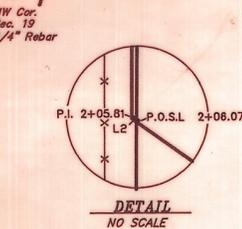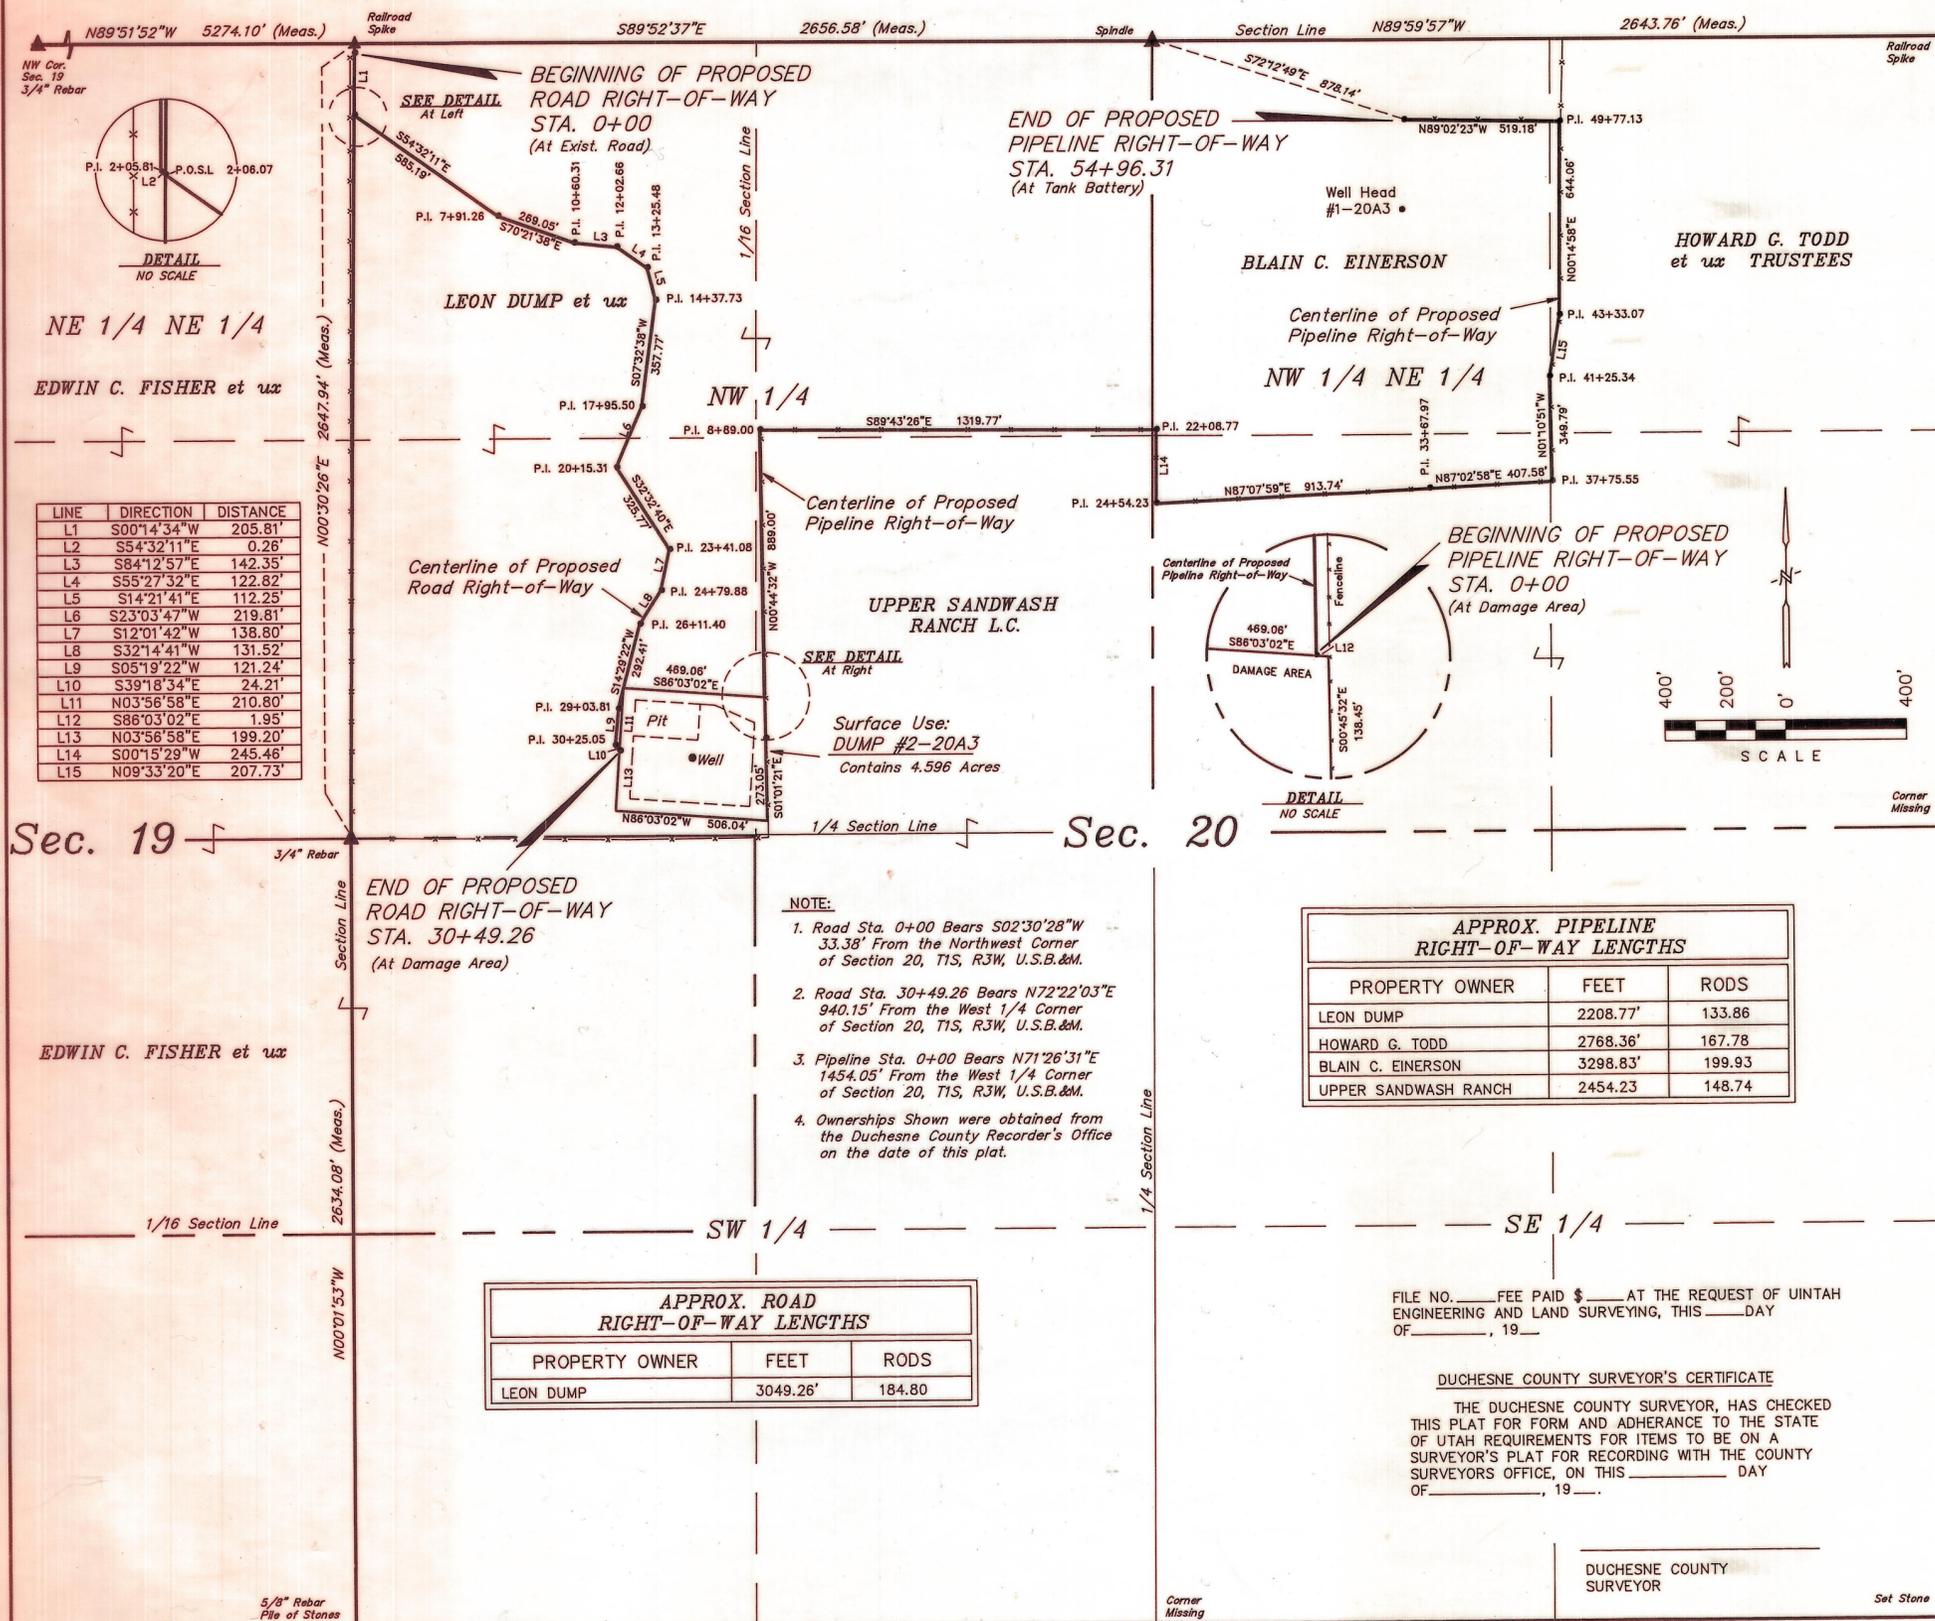

NE 1/4 NE 1/4
EDWIN C. FISHER et ux

LINE	DIRECTION	DISTANCE
L1	S00°14'34"W	205.81'
L2	S54°32'11"E	0.26'
L3	S84°12'57"E	142.35'
L4	S55°27'32"E	122.82'
L5	S14°21'41"E	112.25'
L6	S23°03'47"W	219.81'
L7	S12°01'42"W	138.80'
L8	S32°14'41"W	131.52'
L9	S05°19'22"W	121.24'
L10	S39°18'34"E	24.21'
L11	N03°56'58"E	210.80'
L12	S86°03'02"E	1.95'
L13	N03°56'58"E	199.20'
L14	S00°15'29"W	245.46'
L15	N09°33'20"E	207.73'

NOTE:

- Road Sta. 0+00 Bears S02°30'28"W 33.38' From the Northwest Corner of Section 20, T1S, R3W, U.S.B.&M.
- Road Sta. 30+49.26 Bears N72°22'03"E 940.15' From the West 1/4 Corner of Section 20, T1S, R3W, U.S.B.&M.
- Pipeline Sta. 0+00 Bears N71°26'31"E 1454.05' From the West 1/4 Corner of Section 20, T1S, R3W, U.S.B.&M.
- Ownerships Shown were obtained from the Duchesne County Recorder's Office on the date of this plat.

APPROX. ROAD RIGHT-OF-WAY LENGTHS		
PROPERTY OWNER	FEET	RODS
LEON DUMP	3049.26'	184.80

APPROX. PIPELINE RIGHT-OF-WAY LENGTHS		
PROPERTY OWNER	FEET	RODS
LEON DUMP	2208.77'	133.86
HOWARD G. TODD	2788.36'	167.78
BLAIN C. EINERSON	3298.83'	199.93
UPPER SANDWASH RANCH	2454.23'	148.74

FILE NO. _____ FEE PAID \$ _____ AT THE REQUEST OF UTAH ENGINEERING AND LAND SURVEYING, THIS _____ DAY OF _____, 19____

DUCESNE COUNTY SURVEYOR'S CERTIFICATE

THE DUCESNE COUNTY SURVEYOR, HAS CHECKED THIS PLAT FOR FORM AND ADHERANCE TO THE STATE OF UTAH REQUIREMENTS FOR ITEMS TO BE ON A SURVEYOR'S PLAT FOR RECORDING WITH THE COUNTY SURVEYORS OFFICE, ON THIS _____ DAY OF _____, 19____.

DUCESNE COUNTY SURVEYOR

WEST - G.L.O. (Basis of Bearings)
5319.53' (Measured)

▲ = SECTION CORNERS LOCATED.