



# DUCHESNE COUNTY MONUMENT SURVEY RECORD

T1S R4W

W1/16  $\frac{\text{SEC } 26}{\text{SEC } 35}$

U.S.B.&M.

E-18

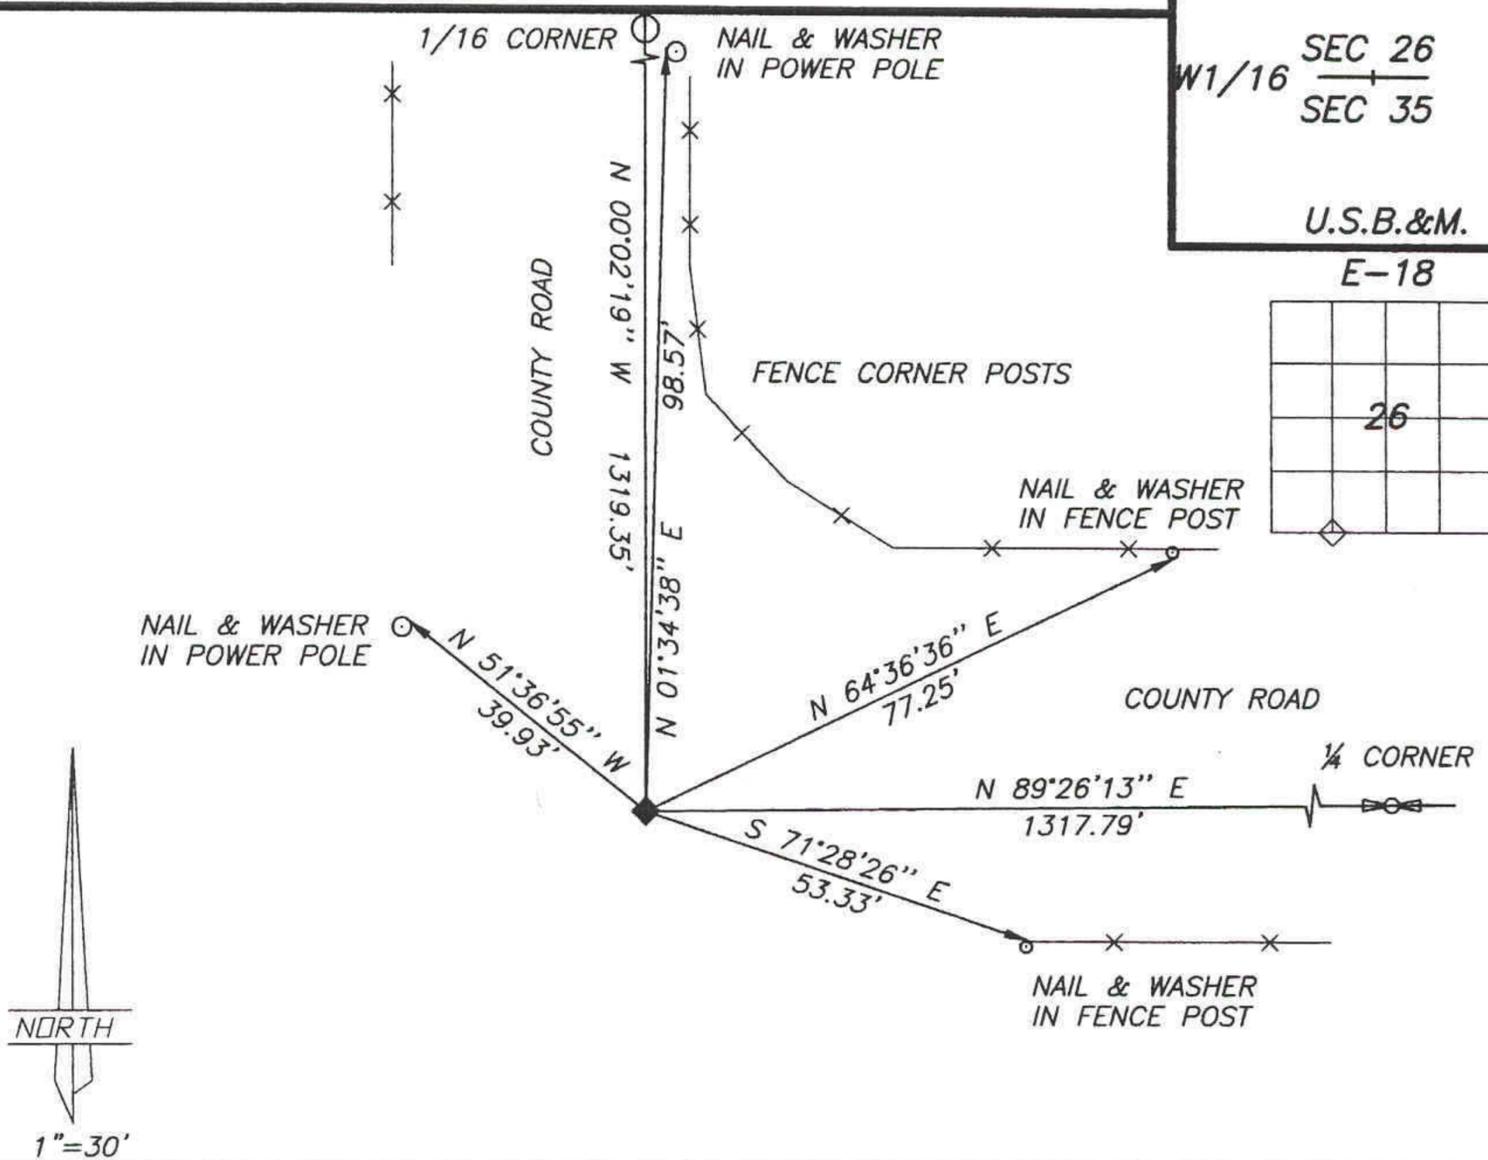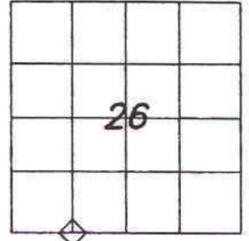

## DESCRIPTION OF CORNER EVIDENCE FOUND

POSITION WAS DETERMINED BY TIES OF PREVIOUS SURVEYS.

## DESCRIPTION OF MONUMENT AND ACCESSORIES ESTABLISHED TO PERPETUATE THE ORIGINAL LOCATION OF THE CORNER

SET 5/8"X24" REBAR IN GRAVELED ROAD.

(REFERENCED AS SHOWN)

## STATE PLANE COORDINATE DATA

## CERTIFICATION

I Jerry D. Allred, Professional Land Surveyor, State of Utah, do hereby certify that I have performed or reviewed the work done on the diagrammed corner as reported on this recordation form and approve same

Date 3 Dec 2002

Jerry D. Allred, Professional Land Surveyor  
Certificate No. 148951  
Duchesne County Surveyor

