

DUCHESNE COUNTY MONUMENT SURVEY RECORD

T1S R4W


¼

SEC 26


SEC 35

U.S.B.&M.

E-19

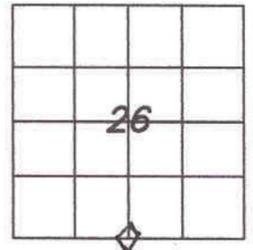

NUMBER	DIRECTION	DISTANCE
L1	N 36°14'08" W	38.15'
L2	N 29°37'04" E	30.10'
L3	N 26°19'44" E	34.93'
L4	N 21°07'58" E	42.37'
L5	N 11°35'23" E	74.47'
L6	N 23°30'12" W	34.09'
L7	S 37°15'60" E	40.16'
L8	S 21°17'38" E	41.08'
L9	S 25°56'21" E	35.69'

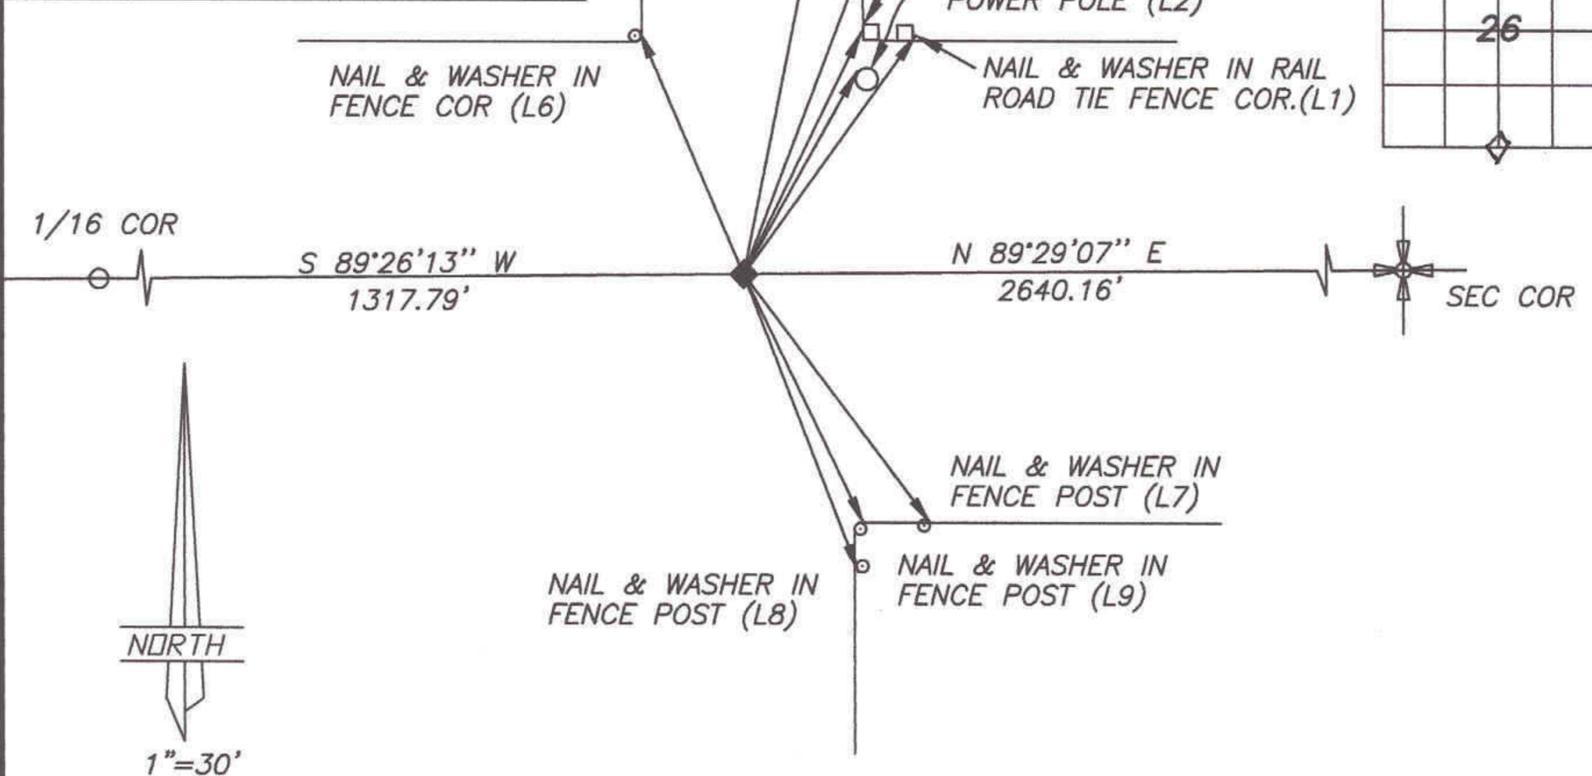

DESCRIPTION OF CORNER EVIDENCE FOUND

FOUND MONUMENT SPIKE IN ASPHALT ROAD

DESCRIPTION OF MONUMENT AND ACCESSORIES ESTABLISHED TO PERPETUATE THE ORIGINAL LOCATION OF THE CORNER

(REFERENCED AS SHOWN)

STATE PLANE COORDINATE DATA

CERTIFICATION

I Jerry D. Allred, Professional Land Surveyor, State of Utah, do hereby certify that I have performed or reviewed the work done on the diagrammed corner as reported on this recordation form and approve same

Date 25 July 2002

Jerry D. Allred, Professional Land Surveyor
Certificate No. 148951
Duchesne County Surveyor

20 DEC 02

