


DUCHESNE COUNTY SURVEY MONUMENT RECORD

T1S
 R5W | R4W
 S 24 | S 19
 S 25 | S 30
 1989

SKETCH SHOWING MONUMENTS AND TIES

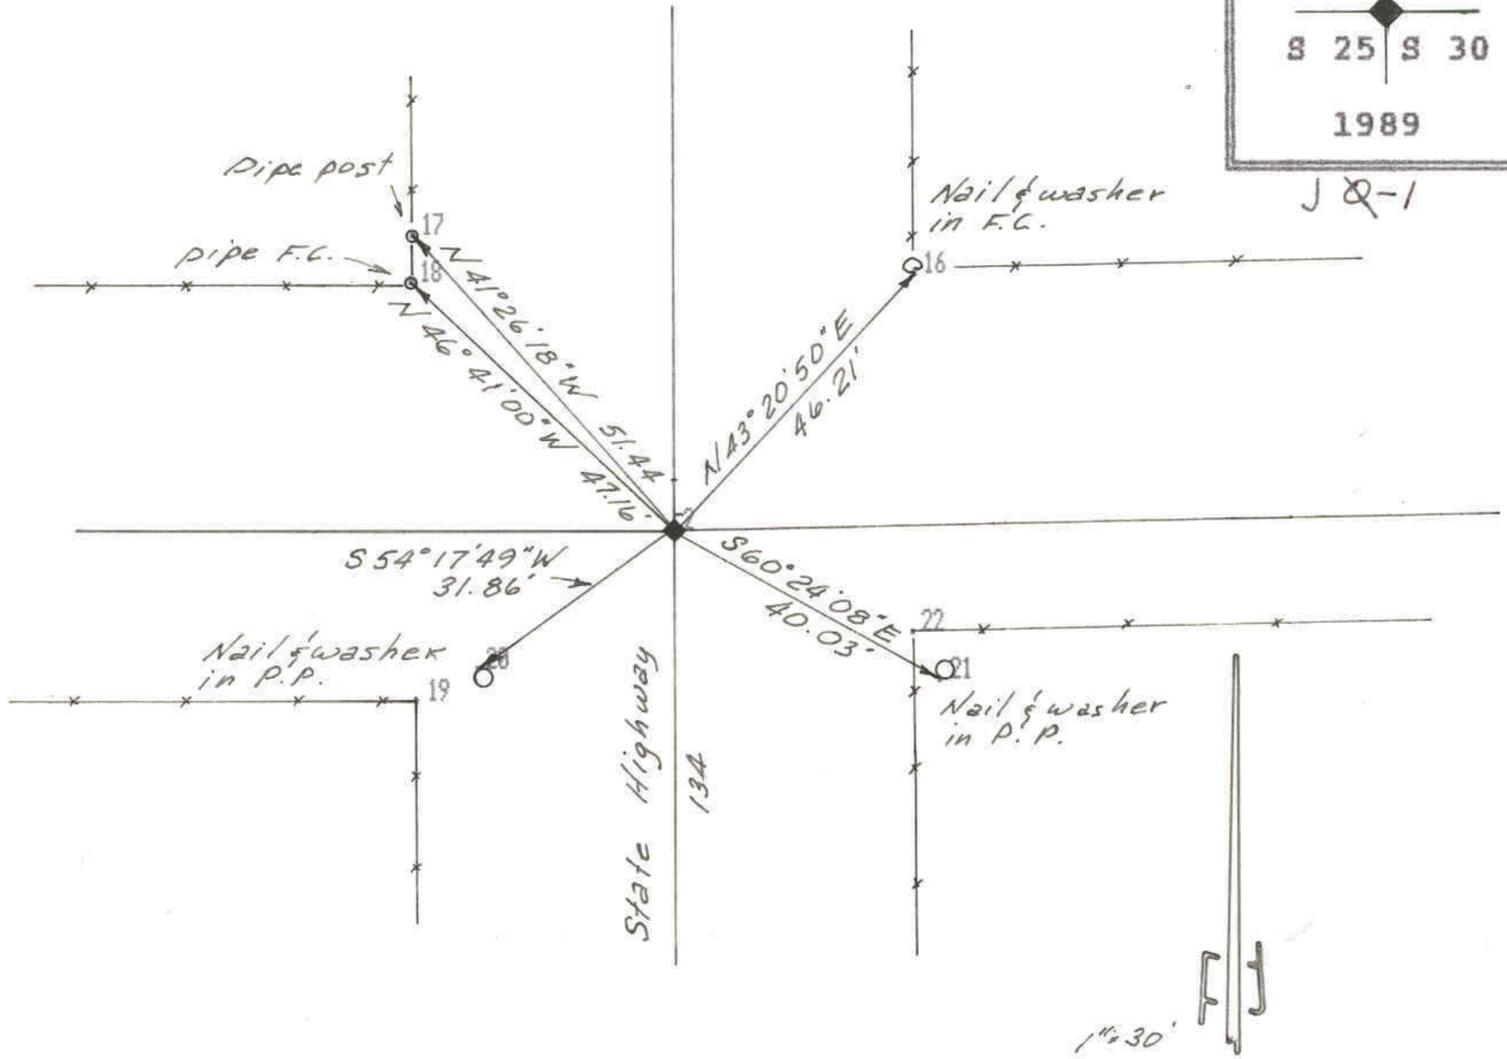

DESCRIPTION OF CORNER EVIDENCE FOUND

This corner was re-established from ties and data on the Utah Dept. of Transportation highway right-of-way plats.

DESCRIPTION OF MONUMENT AND ACCESSORIES ESTABLISHED TO PERPETUATE THE ORIGINAL LOCATION OF THE CORNER

A pk spike in a 1-1/2" dia. brass washer was set at the position of this corner, and referenced as shown.

STATE PLANE COORDINATE DATA

CERTIFICATION

I Jerry D. Allred, Registered Land Surveyor, State of Utah, hereby certify that I have performed or reviewed the work done on the diagrammed corner as reported on this recordation form and approve same.

Date 27 Mar '89

Jerry D. Allred
 Signature of Surveyor

3817
 Reg. No.