

DUCHESNE COUNTY SURVEY MONUMENT RECORD

SKETCH SHOWING MONUMENTS AND TIES:


T1S, R4W

15 14  
22 23

U.S.B. & M.

1987

NM-17

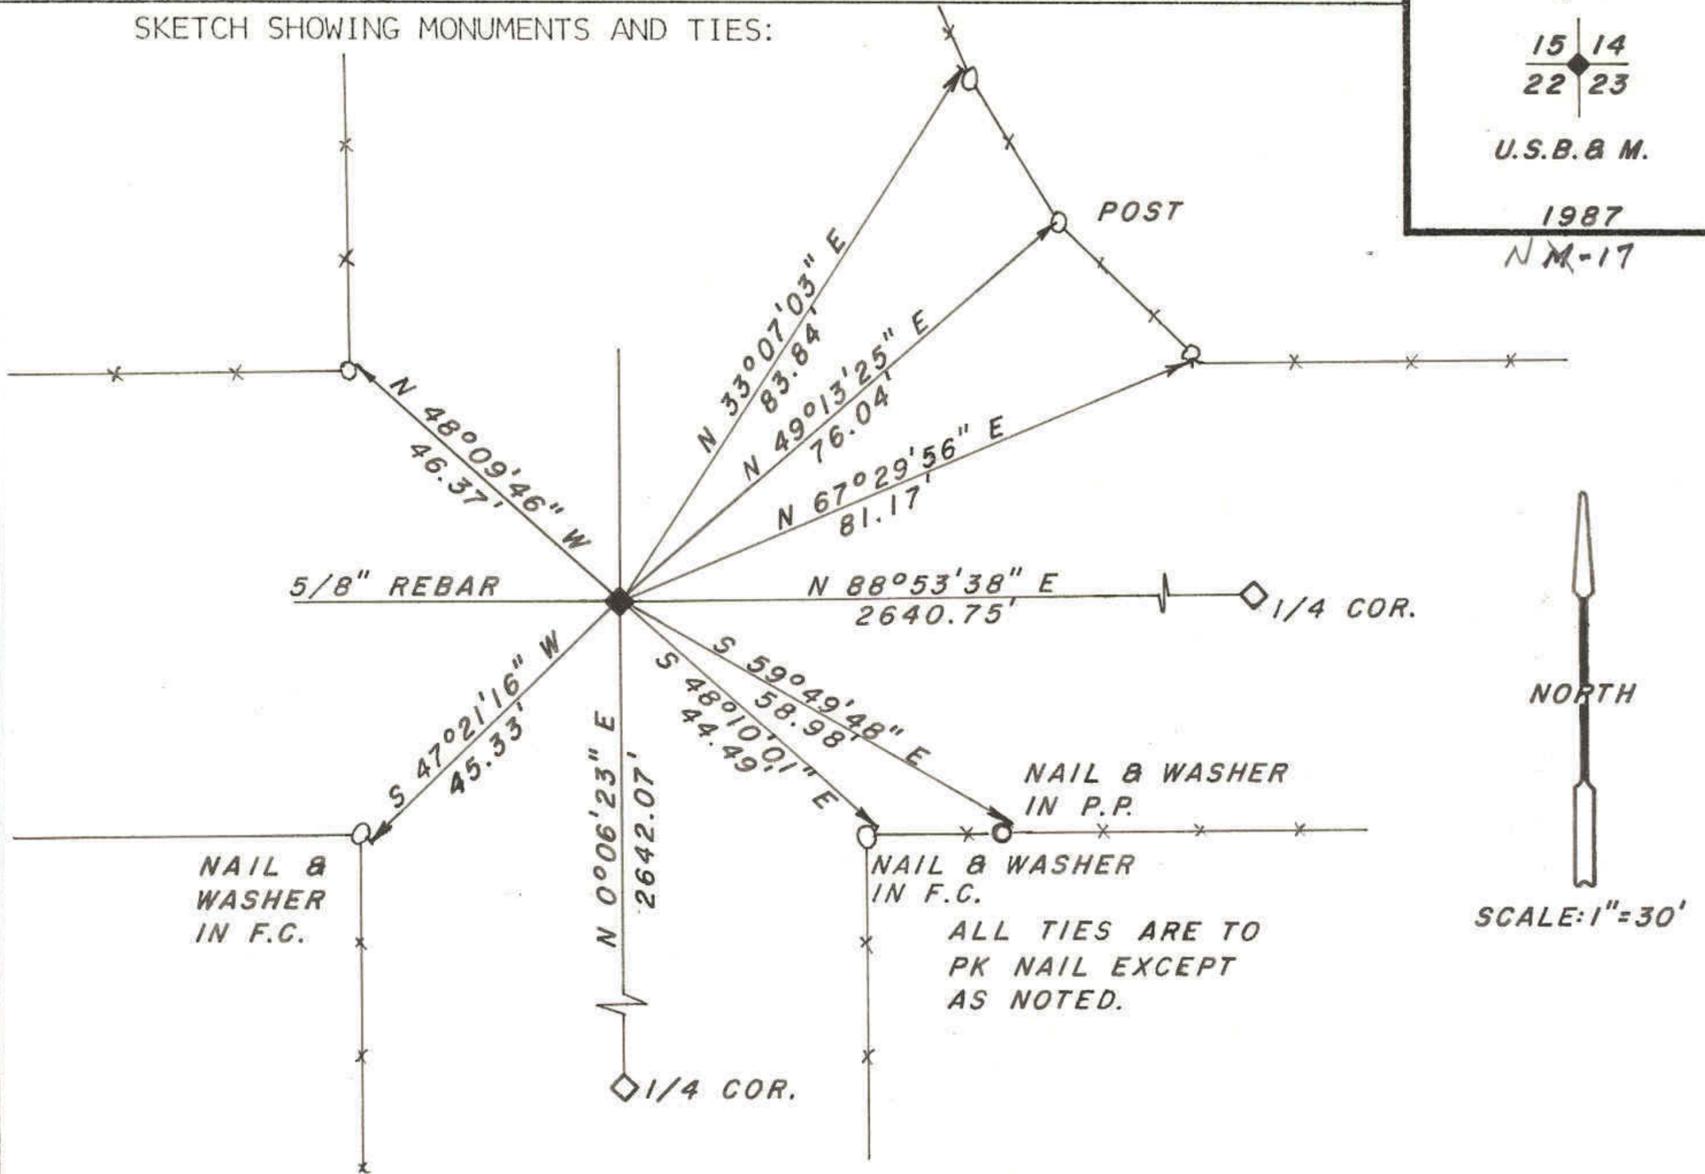

DESCRIPTION OF CORNER EVIDENCE FOUND:

*FOUND 5/8" REBAR SET 0.2' BELOW ROAD SURFACE*

DESCRIPTION OF MONUMENT AND ACCESSORIES ESTABLISHED TO PERPETUATE THE ORIGINAL LOCATION OF THE CORNER:

*REFERENCED MONUMENT AS SHOWN.*

STATE PLANE COORDINATE DATA:

CERTIFICATION:

I, JERRY D. ALLRED Registered Land Surveyor, State of Utah, hereby certify that I have performed or reviewed the work done on the diagrammed corner as reported on this recordation form and approve same.

Date: 8 AUG '87

Jerry D. Allred  
Signature of Surveyor

3817  
Reg. No.