


DUCHESNE COUNTY MONUMENT SURVEY RECORD

T1S R4W
 S 14 | S 13
 S 23 | S 24

U.S.B.&M.

N M-21

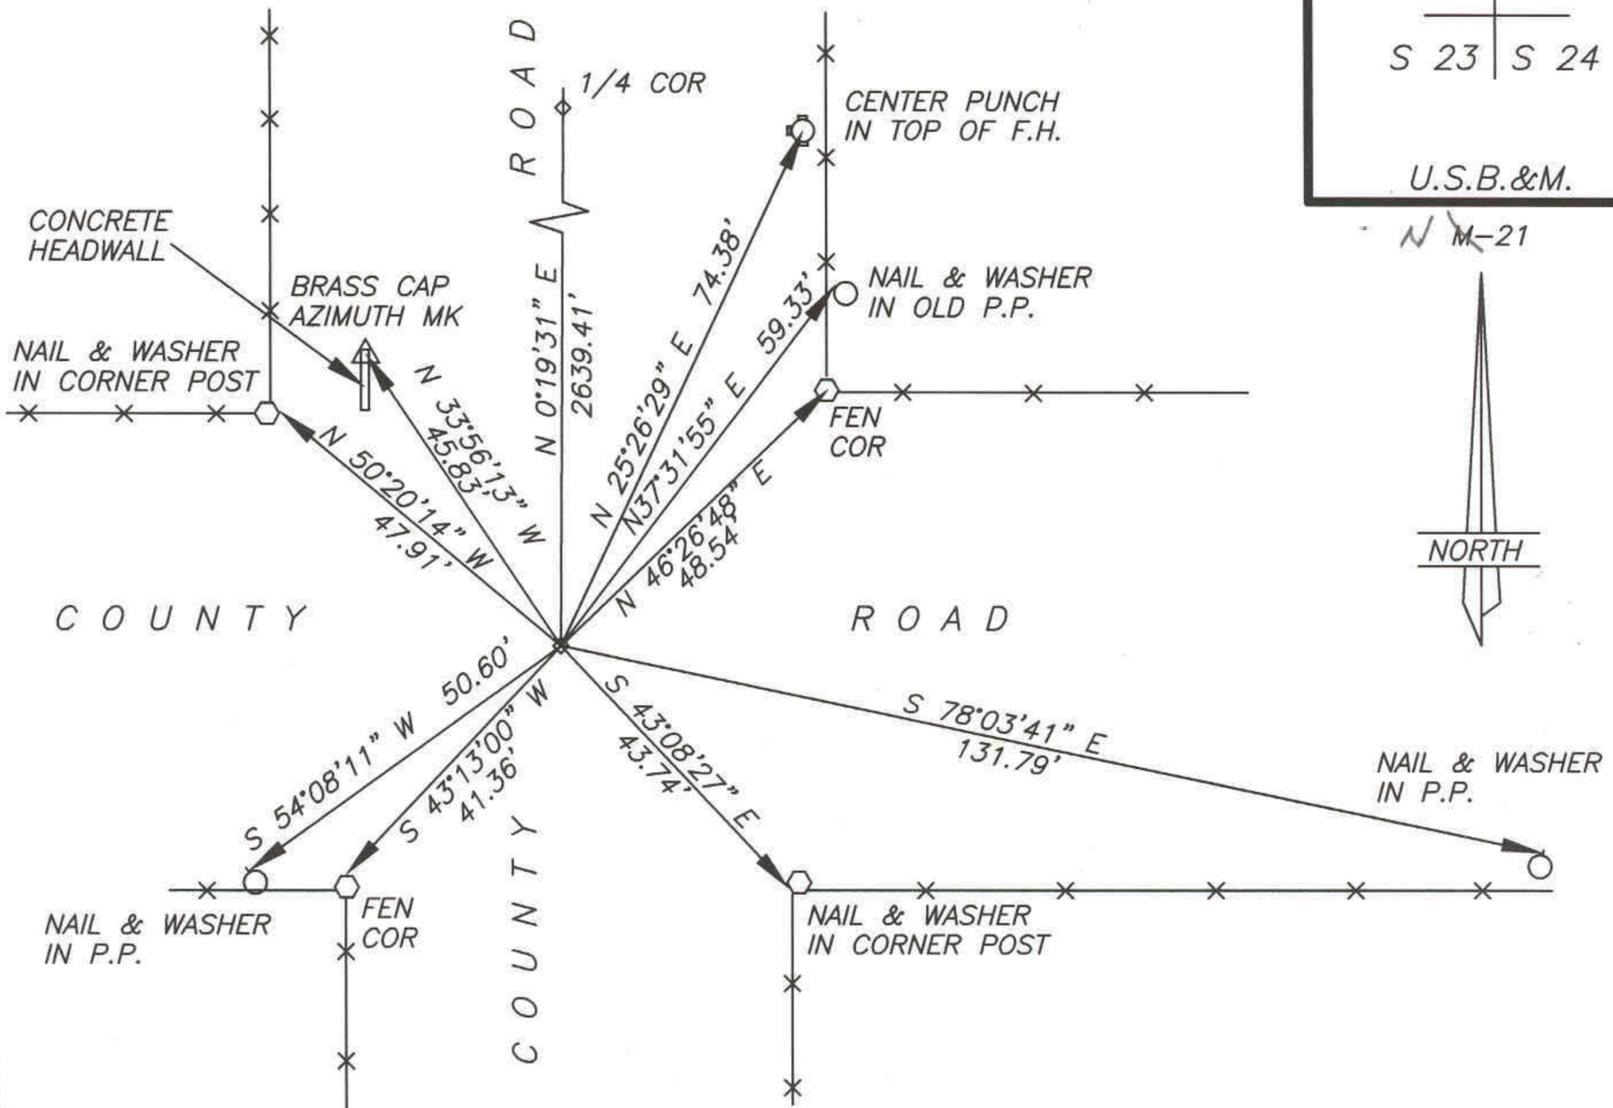

DESCRIPTION OF CORNER EVIDENCE FOUND

Found PK nail at position of corner with ties from previous survey.

DESCRIPTION OF MONUMENT AND ACCESSORIES ESTABLISHED TO PERPETUATE THE ORIGINAL LOCATION OF THE CORNER

Re-referenced as shown.

STATE PLANE COORDINATE DATA

CERTIFICATION

I Jerry D. Allred, Licensed Land Surveyor, State of Utah, do hereby certify that I have performed or reviewed the work done on the diagrammed corner as reported on this recordation form and approve same

Date 26 Jan '98

Jerry D. Allred
 Signature of Surveyor

148951
 License No.