

DUCHESNE COUNTY SURVEY MONUMENT RECORD

T1S  
R5W, R4W

12 7  
13 18


U.S.B. & M.

1987

R 2-1

SKETCH SHOWING MONUMENTS AND TIES:

D.H.N.w/P.W. IN P.P.

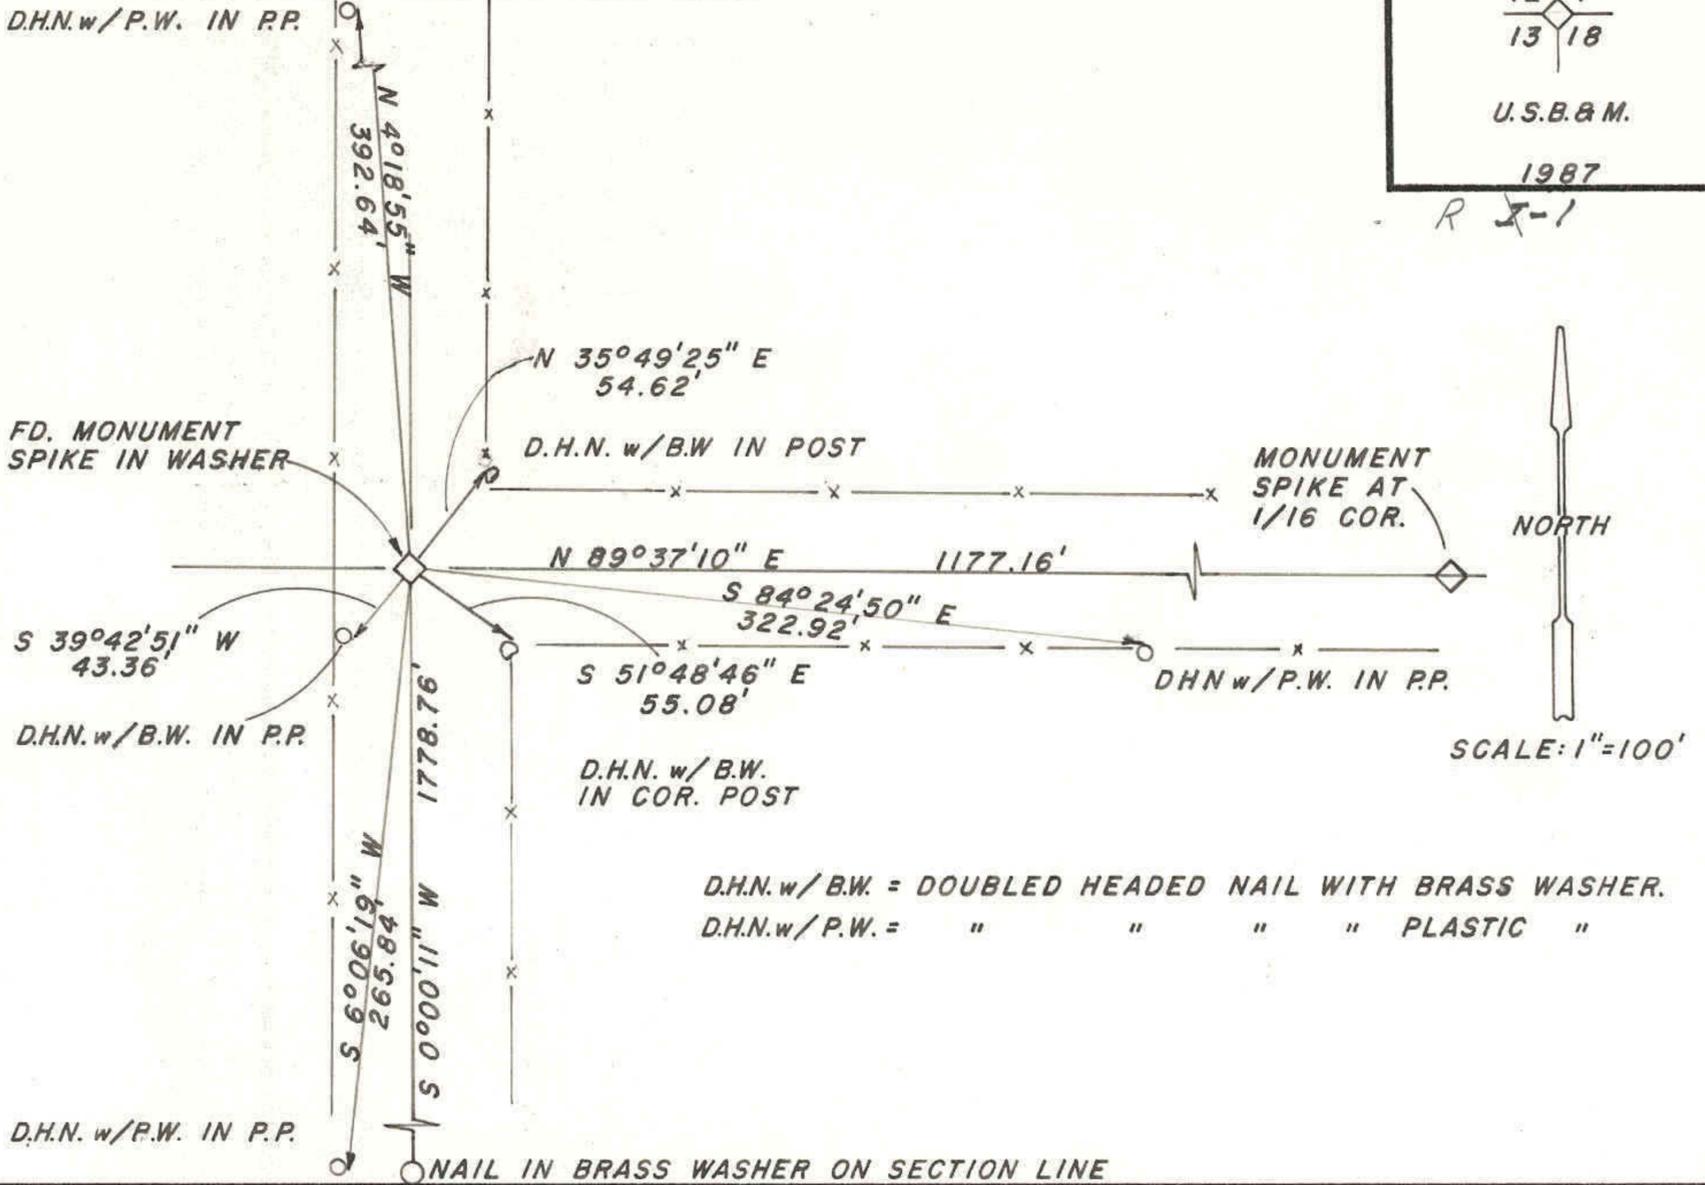

DESCRIPTION OF CORNER EVIDENCE FOUND:

FOUND MONUMENT SPIKE IN WASHER IN ASPHALT ROADWAY

DESCRIPTION OF MONUMENT AND ACCESSORIES ESTABLISHED TO PERPETUATE THE ORIGINAL LOCATION OF THE CORNER:

REFERENCED AS SHOWN.

STATE PLANE COORDINATE DATA:

CERTIFICATION:

I JERRY D. ALLRED Registered Land Surveyor, State of Utah, hereby certify that I have performed or reviewed the work done on the diagrammed corner as reported on this recordation form and approve same.

Date: 29 SEPT '87

Jerry D. Allred  
Signature of Surveyor

3817  
Reg. No.