


# DUCHESNE COUNTY SURVEY MONUMENT RECORD

SKETCH SHOWING MONUMENTS AND TIES:

T1S, R4W  
 1/4 7 18  
 U.S.B. & M.  
 1987  
 R 2-3

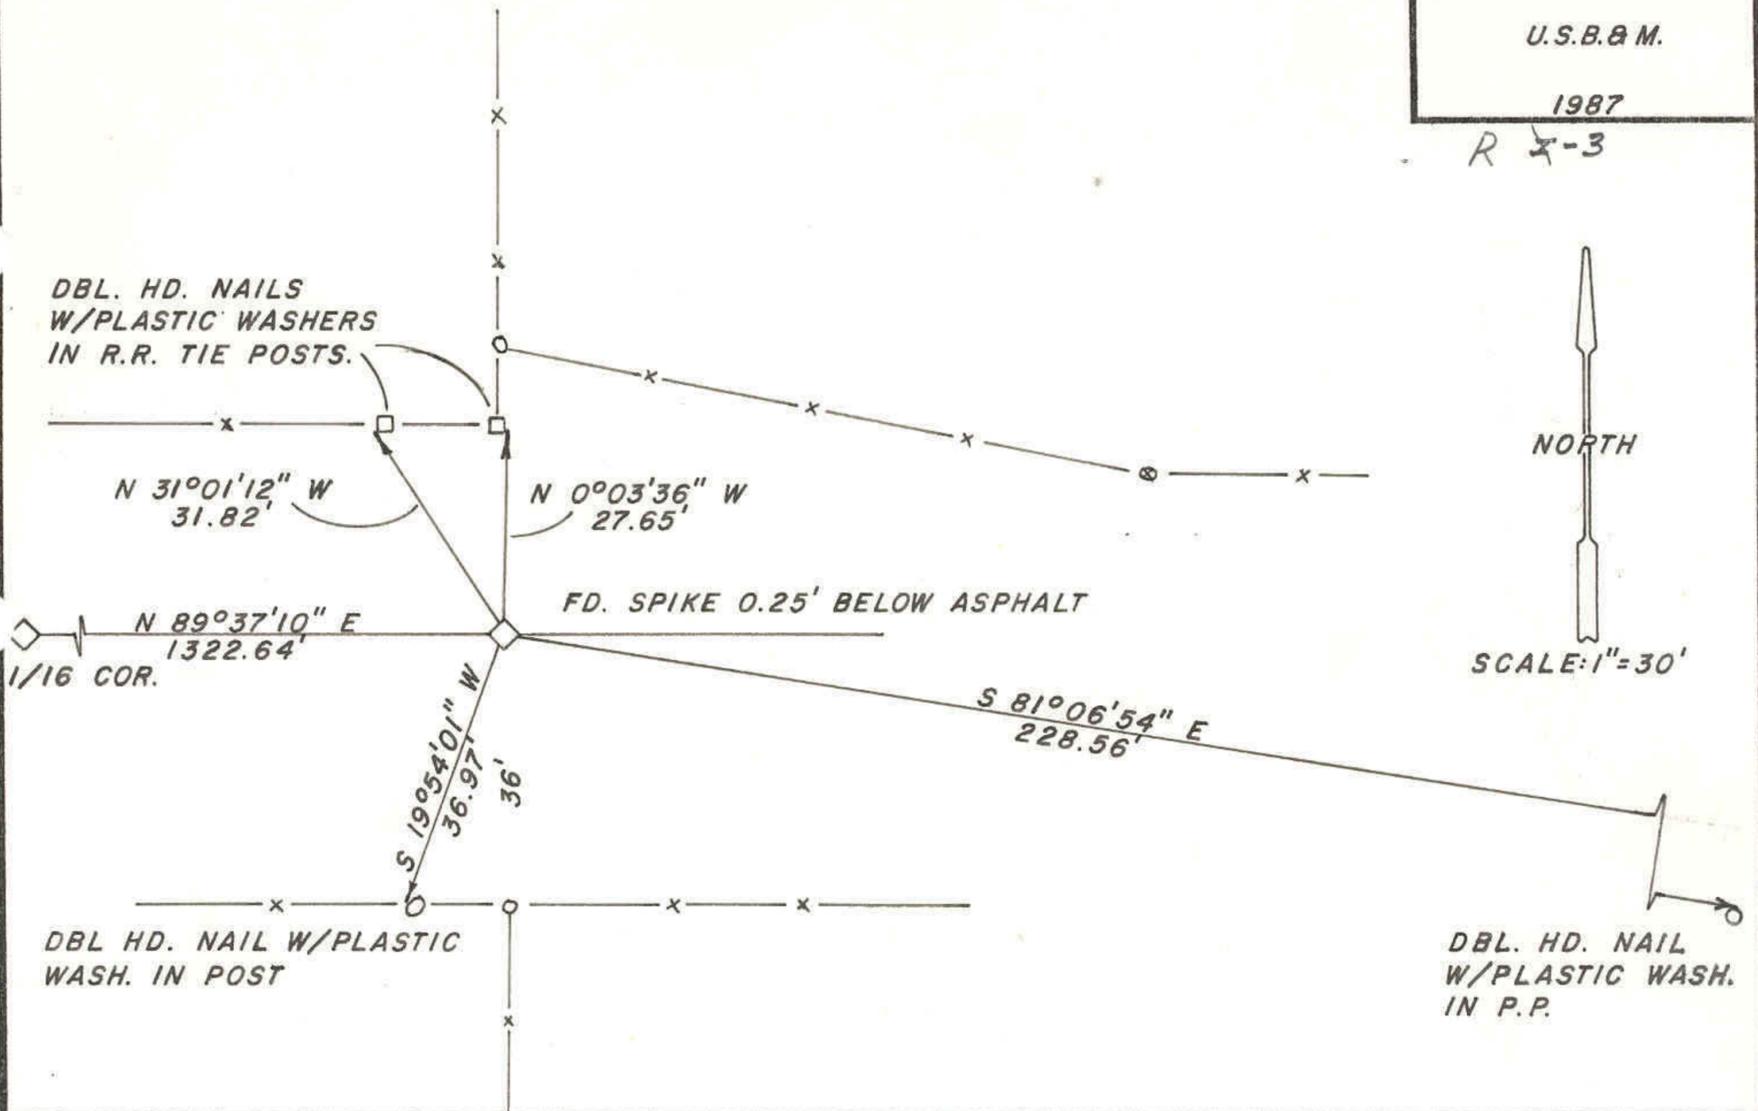

DESCRIPTION OF CORNER EVIDENCE FOUND:

*FOUND SPIKE 0.25' BELOW ASPHALT SURFACE OF COUNTY ROAD*

DESCRIPTION OF MONUMENT AND ACCESSORIES ESTABLISHED TO PERPETUATE THE ORIGINAL LOCATION OF THE CORNER:

*REFERENCED AS SHOWN*

STATE PLANE COORDINATE DATA:

CERTIFICATION:

I JERRY D. ALLRED Registered Land Surveyor, State of Utah, hereby certify that I have performed or reviewed the work done on the diagrammed corner as reported on this recordation form and approve same.

Date: 29 SEPT '87

Jerry D. Allred 3817  
 Signature of Surveyor Reg. No.