


DUCHESNE COUNTY MONUMENT SURVEY RECORD

T1S R4W
 1/4
 SEC 8
 +
 SEC 17
 U.S.B.&M.

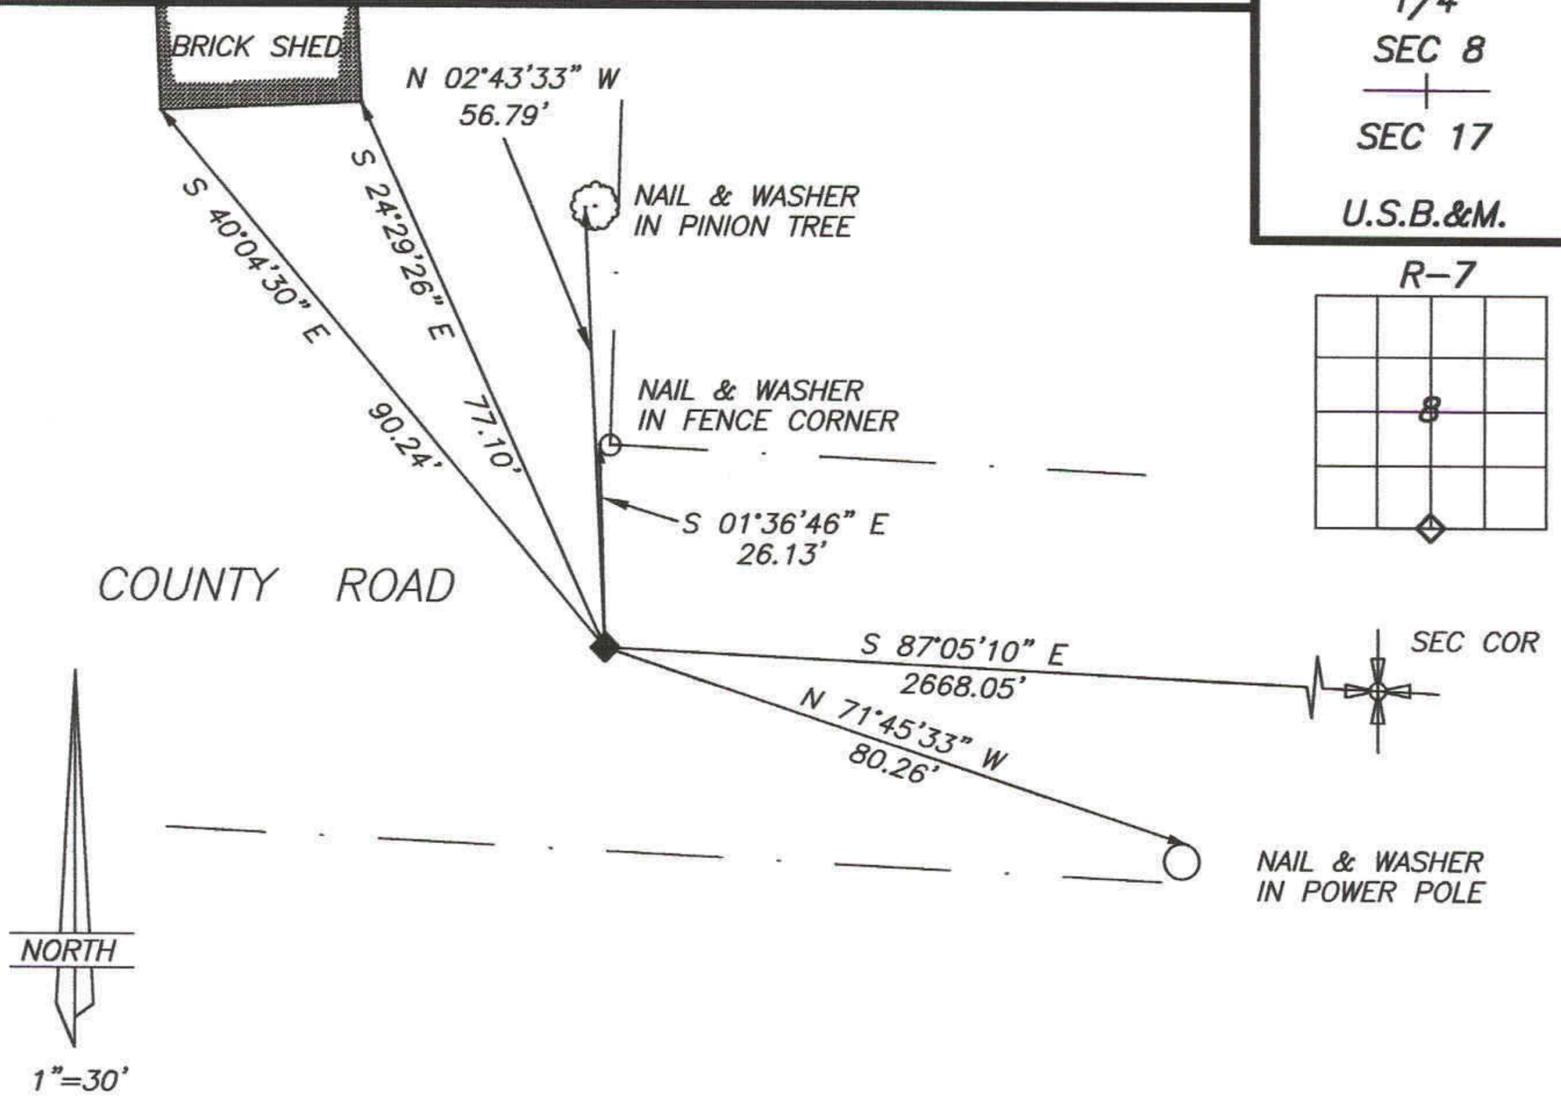

DESCRIPTION OF CORNER EVIDENCE FOUND

FOUND PK NAIL IN ASPHALT AS PER COUNTY SURVEYOR TIE SHEET.

DESCRIPTION OF MONUMENT AND ACCESSORIES ESTABLISHED TO PERPETUATE THE ORIGINAL LOCATION OF THE CORNER

REMOVED SAID PK NAIL AND REPLACED WITH 5/8" REBAR WITH 2 1/2" ALUMINUM COUNTY MAP, STAMPED;

(REFERENCED AS SHOWN)



STATE PLANE COORDINATE DATA

CERTIFICATION

20 DEC 02

I Jerry D. Allred, Professional Land Surveyor, State of Utah, do hereby certify that I have performed or reviewed the work done on the diagrammed corner as reported on this recordation form and approve same

Date 25 Jul 2002

Jerry D. Allred, Professional Land Surveyor
 Certificate No. 148951
 Duchesne County Surveyor

