


LLOYD D. SHINER PROP.

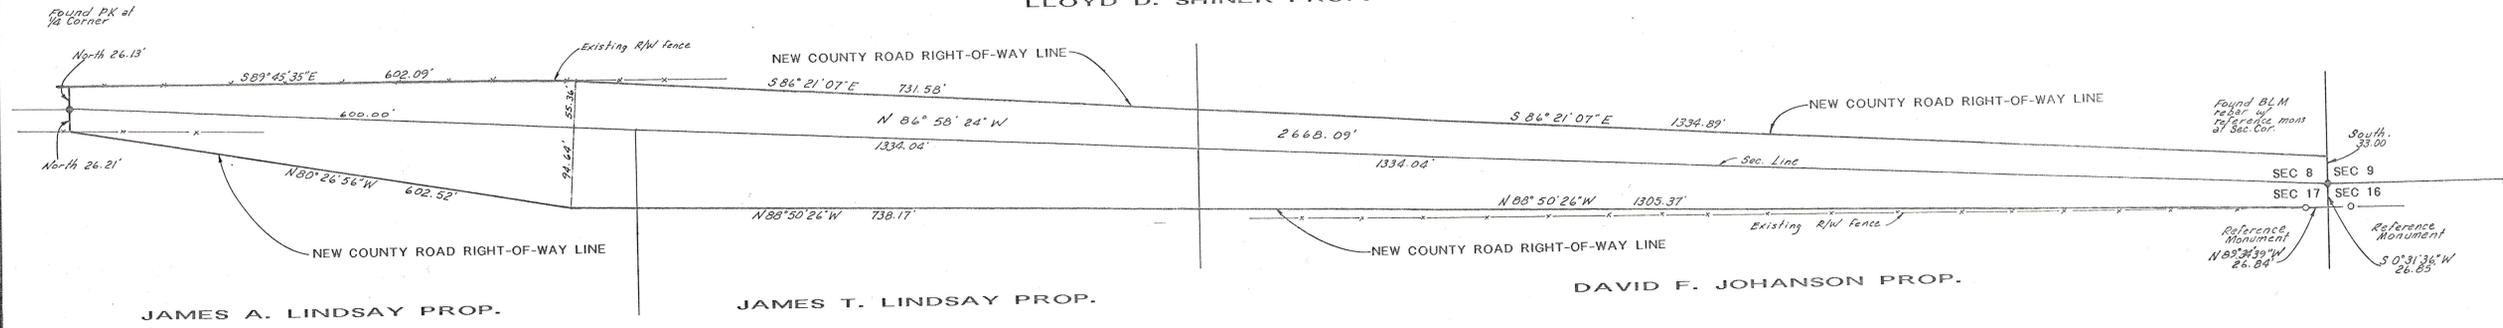

JAMES A. LINDSAY PROP.

JAMES T. LINDSAY PROP.

DAVID F. JOHANSON PROP.

RIGHT-OF-WAY SURVEY FOR
DUCHESNE COUNTY
 SECTIONS 8 & 17, T1S, R4W
 UTAH SPECIAL BASE & MERIDIAN

DUCHESNE COUNTY RECORDER'S CERTIFICATE
 State of Utah
 County of Duchesne
 This is to certify that this plat was filed for recording in the County Recorder's Office on the 9 day of October 1991 at 3:30 o'clock and is duly recorded. Book 2205 page 102-104
 Filing No. 283702
Carolyn Madson
 County Recorder

OWNER'S DEDICATION
 Know all men by these presents that we the undersigned, warrant ownership of the tract of land shown hereon, in Sections 8 and 17, Township 1 South, Range 4 West of the Uintah Special Base and Meridian, and do hereby dedicate to the perpetual use of the public the parcel of land shown on this plat as New County Road right-of-way.

Landowners' Signatures	Date Acknowledged to Notary	Notary Initials
<u>James T. Lindsay</u>	<u>Oct 1, 1991</u>	<u>JW</u>
<u>Ruth G. Lindsay</u>	<u>Oct 1, 1991</u>	<u>JW</u>
<u>Lloyd Dean Shiner</u>	<u>Oct 2, 1991</u>	<u>JW</u>
<u>Leggy Shiner</u>	<u>Oct 2, 1991</u>	<u>JW</u>
<u>James A. Lindsay</u>	<u>Oct 5, 1991</u>	<u>JW</u>
<u>Eva Jean Lindsay</u>	<u>Oct 5, 1991</u>	<u>JW</u>

ACKNOWLEDGEMENT
 State of Utah
 County of Duchesne
 On the dates shown by each signature, personally appeared before me the signers of the above dedication who duly acknowledged to me that they did execute same.
 My commission expires 1-3-94
John Wood
 Notary Public

SURVEYOR'S CERTIFICATE
 This is to certify that I have surveyed the right-of-way parcel shown on this plat and that the monuments indicated were found or set during said survey and that this plat accurately represents said survey to the best of my knowledge.
Jerry D. Allred
 Jerry D. Allred, Duchesne County Surveyor
 Utah Registration No. 3817

COUNTY COMMISSION ACCEPTANCE
 The dedication of the right-of-way parcel, shown on this plat as part of Duchesne County Road number 115, accepted by the Board of County Commissioners this day of 1991.
 Attest: Deann J. Willerson County Clerk
 Chairman
 Commissioner
 Commissioner



30 Dec '92 Duchesne County Surveyor File No. 219

JERRY D. ALLRED & ASSOCIATES
 Surveying & Engineering Consultants
 121 North Center Street
 P.O. Drawer C
 DUCHESNE, UTAH 84021
 (801) 738-5352