


DRAWING NUMBER  
**231**

SAFCO PRODUCTS • NEW HOPE, MINNESOTA  
REORDER BY PART NUMBER 6551  
POSITION LINE OF PRINT ON THIS LINE

DRAWING NUMBER  
**231**

SAFCO PRODUCTS • NEW HOPE, MINNESOTA  
REORDER BY PART NUMBER 6551  
POSITION LINE OF PRINT ON THIS LINE

LINE	BEARING	DISTANCE
T-1	N 0-00-00 E	27.526
T-2	N 0-00-00 E	5.474
T-3	S 89-51-16 E	359.406
T-4	N 77-50-22 E	155.455
T-5	S 63-34-57 W	86.692
T-6	N 89-50-00 W	433.735

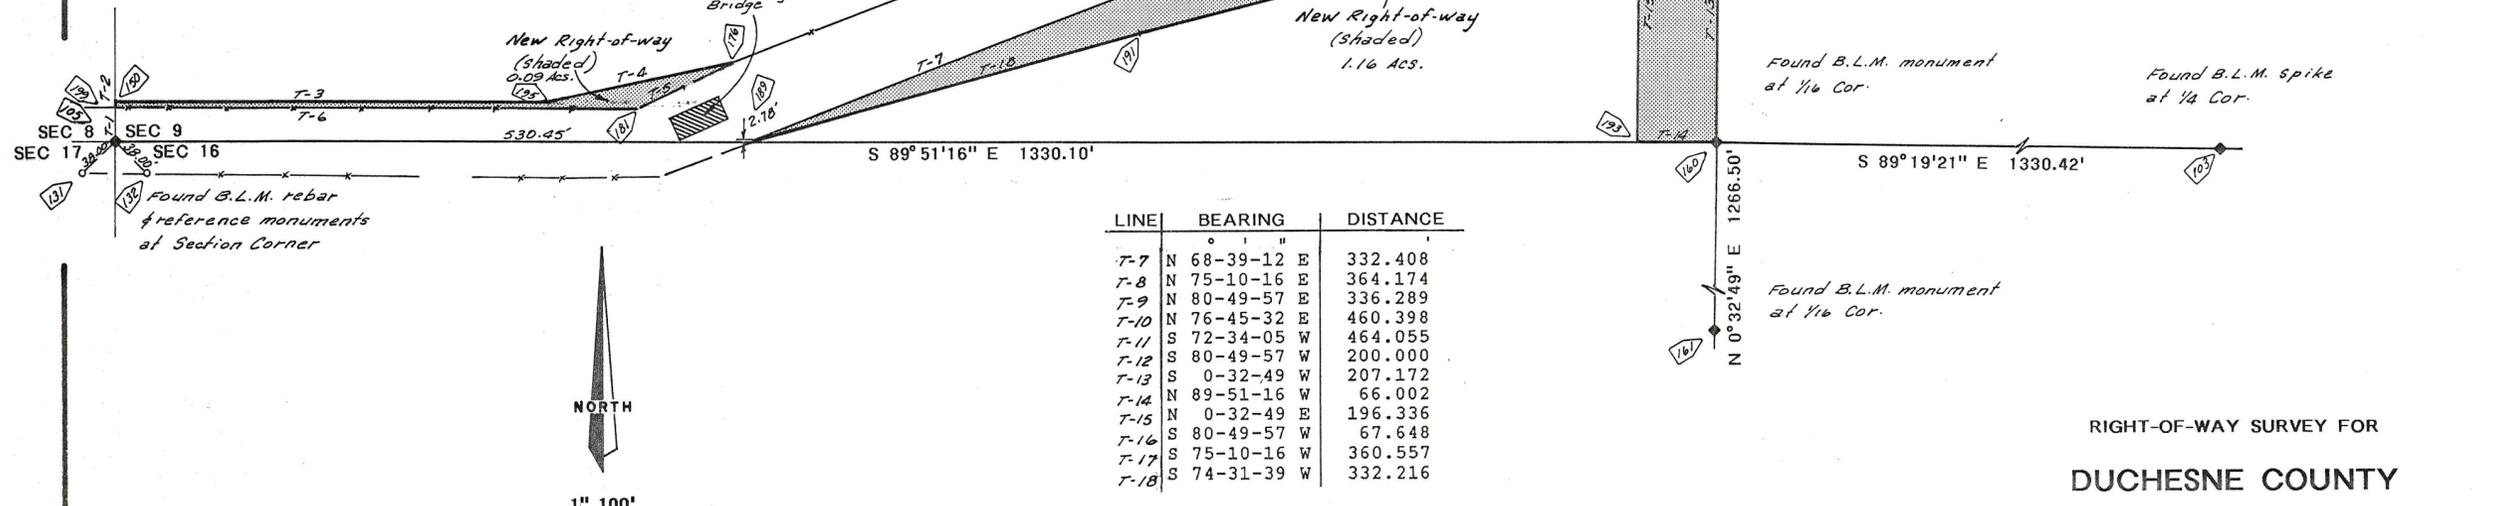

LINE	BEARING	DISTANCE
T-7	N 68-39-12 E	332.408
T-8	N 75-10-16 E	364.174
T-9	N 80-49-57 E	336.289
T-10	N 76-45-32 E	460.398
T-11	S 72-34-05 W	464.055
T-12	S 80-49-57 W	200.000
T-13	S 0-32-49 W	207.172
T-14	N 89-51-16 W	66.002
T-15	N 0-32-49 E	196.336
T-16	S 80-49-57 W	67.648
T-17	S 75-10-16 W	360.557
T-18	S 74-31-39 W	332.216

RIGHT-OF-WAY SURVEY FOR  
**DUCHESNE COUNTY**  
SECTION 9, T1S, R4W  
UINTAH SPECIAL BASE AND MERIDIAN

OWNER'S DEDICATION

Know all men by these presents that we the undersigned, warrant ownership of the tract of land shown hereon, in Section 9, Township 1 South, Range 4 West of the Uintah Special Base and Meridian, and do hereby dedicate to the perpetual use of the public the parcel of land shown on this plat as New Right-of-Way.

Landowners' Signatures	Date Acknowledged to Notary	Notary Initials
<i>David Jensen</i>	2-10-92	JW
<i>Rosalie L. Jensen</i>	2-10-92	JW

ACKNOWLEDGEMENT

State of Utah  
County of Duchesne

On the dates shown by each signature, personally appeared before me the signers of the above dedication who duly acknowledged to me that they did execute same.

My commission expires 1-3-94  
Notary Public *Jack Wood*



SURVEYOR'S CERTIFICATE

This is to certify that I have surveyed the right-of-way parcels shown on this plat and that the monuments indicated were found or set during said survey and that this plat accurately represents said survey to the best of my knowledge.

*Jerry D. Allred*  
Jerry D. Allred, Duchesne County Surveyor  
Utah Registration No. 3817



COUNTY COMMISSION ACCEPTANCE

The dedication of the right-of-way parcels, shown on this plat as part of Duchesne County Road number 115, accepted by the Board of County Commissioners this 18th day of February 1992.

Attest: *Jeran J. Wilberson* County Clerk  
*Clinton Spanton* Chairman  
*Scott D. Dastguy* Commissioner  
*Carlson Madsen* Commissioner

DUCHESNE COUNTY RECORDER'S CERTIFICATE

State of Utah  
County of Duchesne

This is to certify that this plat was filed for recording in the County Recorder's Office on the 18 day of February 1992 at 3:00 o'clock and is duly recorded. Book A208 page 355-366

Filing No. 285536  
*Carlson Madsen*  
County Recorder

22 January 1992 87-122-054

30 Dec '92 Duchesne County Surveyor File #231



**JERRY D. ALLRED & ASSOCIATES**  
Surveying & Engineering Consultants  
121 North Center Street  
P.O. Drawer C  
DUCHESNE, UTAH 84021  
(801) 738-5352