

DRAWING NUMBER


304

SAFCO PRODUCTS • NEW HOPE, MINNESOTA
REORDER BY PART NUMBER 6551

DRAWING NUMBER

304

SAFCO PRODUCTS • NEW HOPE, MINNESOTA
REORDER BY PART NUMBER 6551

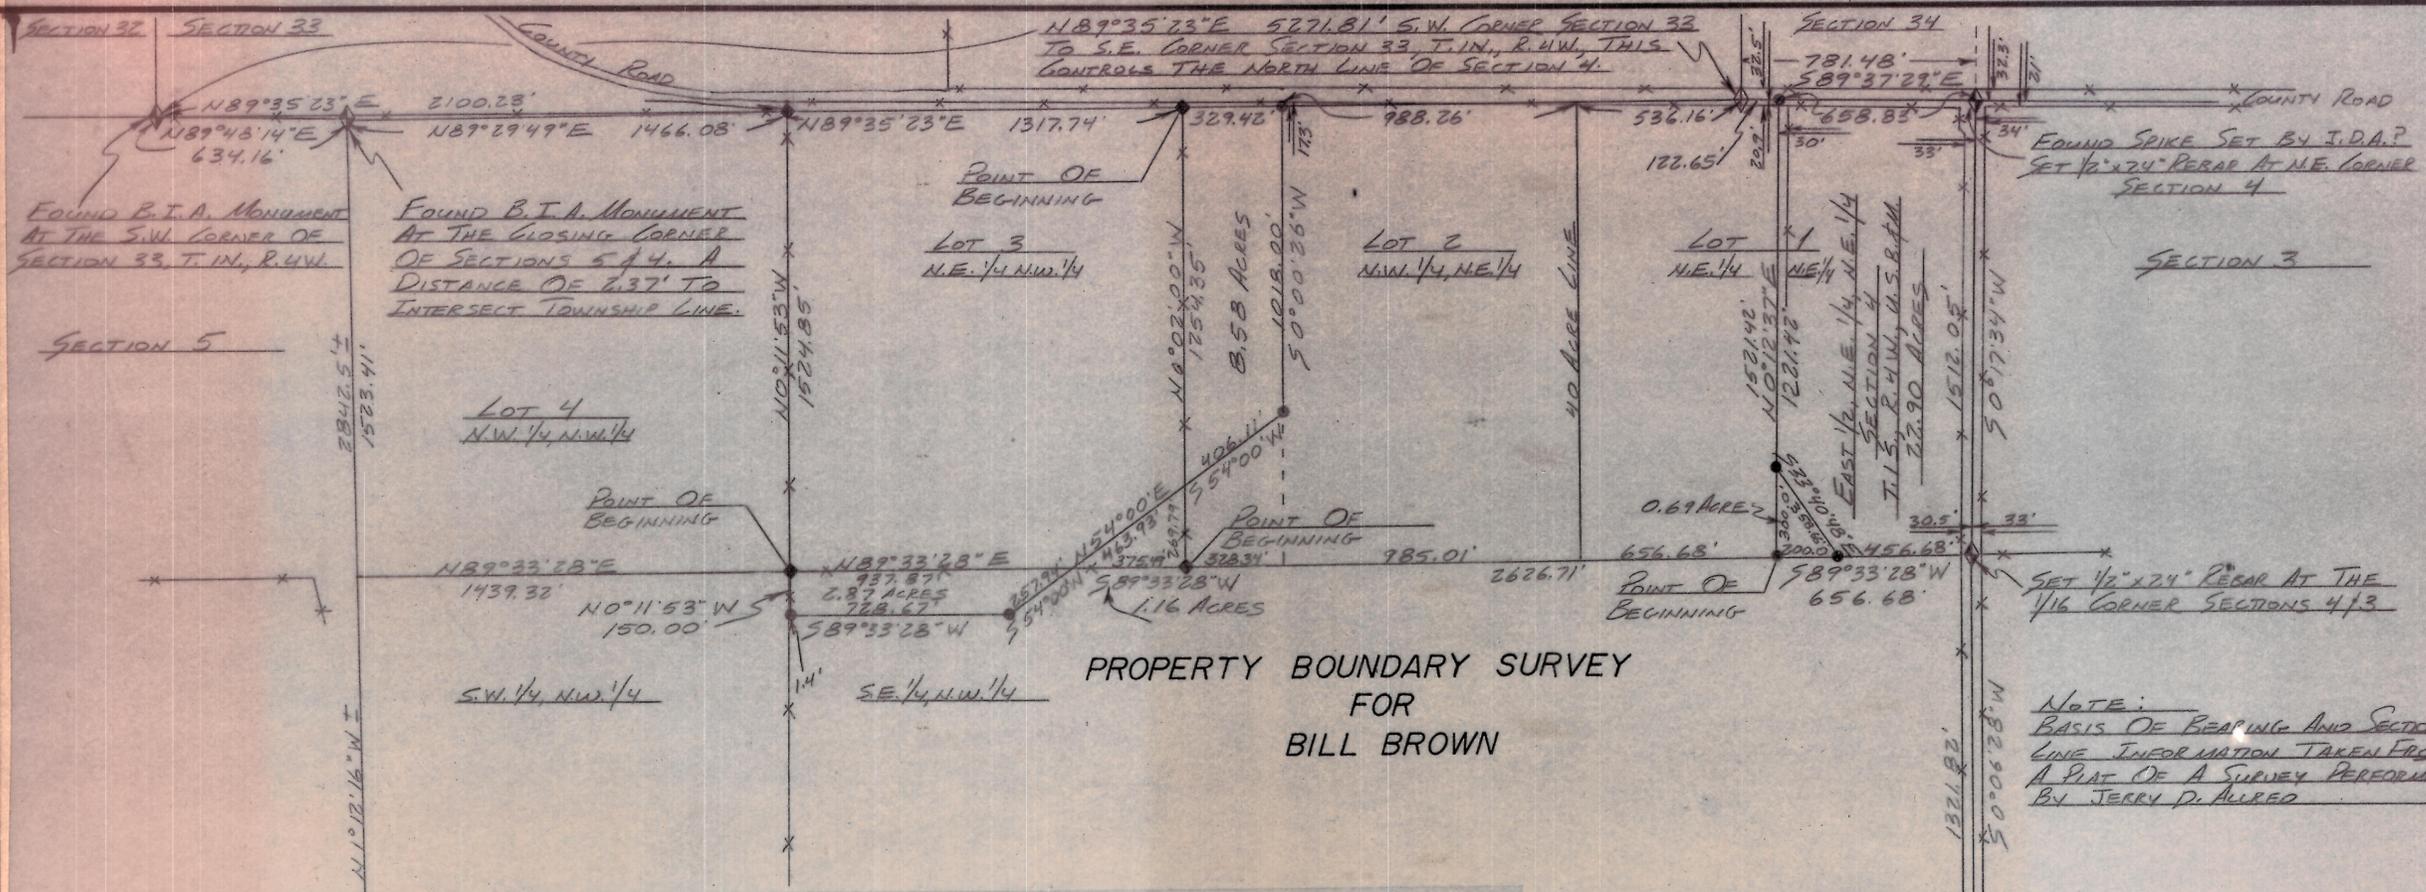

**PROPERTY BOUNDARY SURVEY
FOR
BILL BROWN**

A tract of land located in Section 4, Township 1 South, Range 4 West, Uintah Special Base and Meridian, Duchesne County, Utah, being further described as follows: Beginning at the Southwest corner of the East one-half of the Northeast quarter of the Northeast quarter said section; thence North 0° 12' 37\"

SURVEYOR'S CERTIFICATE

I, Clinton S. Peatross, Duchesne, Utah, do hereby certify that I am a Registered Land Surveyor, and that I hold License No. 4779, as prescribed by the laws of the state of Utah, and that I have made a survey of the following described tracts of land:

2.87 Acres

A tract of land located in Section 4, Township 1 South, Range 4 West, Uintah Special Base and Meridian, Duchesne County, Utah, being further described as follows: Beginning at the Northwest corner of the Southeast quarter of the Northwest quarter said section; thence North 89° 33' 28\"

1.16 Acres

A tract of land located in Section 4, Township 1 South, Range 4 West, Uintah Special Base and Meridian, Duchesne County, Utah, being further described as follows: Beginning at the Southeast corner of the Northeast quarter of the Northwest quarter said section; thence South 89° 33' 28\"

8.58 Acres

A tract of land located in Section 4, Township 1 South, Range 4 West, Uintah Special Base and Meridian, Duchesne County, Utah, being further described as follows: Beginning at the Northwest corner of the Northwest quarter of the Northeast quarter said section; thence North 89° 35' 23\"

56.33 Acres

A tract of land located in Section 4, Township 1 South, Range 4 West, Uintah Special Base and Meridian, Duchesne County, Utah, being further described as follows: Beginning at the Northwest corner of the Northwest quarter of the Northeast quarter said section; thence North 89° 35' 23\"

I further certify that the visible improvements effecting the boundaries of the above described tracts of land, are as shown on this plat.

9/13/91
Date

Clinton S. Peatross
Clinton S. Peatross
License No. 4779 (Utah)

30 Dec '93 Duchesne Co. Surveyor File #304 JOB #SDB



- = 1/2\"
- ◆ = CORNERS SET BY J.D.A.
- ◇ = CORNER NOT IN
- * = FENCELINE

BILL BROWN
P.O. BOX 238
ALTAMONT, UTAH

SECTION 4, T.1S., R.4W.,
U.S.B. & M., DUCHESNE COUNTY, UTAH

PREPARED BY
PEATROSS LAND SURVEYS
REGISTERED LAND SURVEYOR
P.O. BOX 271
DUCHESNE, UTAH, 84021
(801) 738-2386

REVISED 9/26/91 - ADDED 0.69 ACRE DESCRIPTION CSP

Bill Brown

JOB # SDB