


ANR PRODUCTION CO.
**PROPOSED PIPELINE
 RIGHT-OF-WAY
 ON UTE TRIBAL LANDS**

(For the FIELDSTED #2-27A4)

LOCATED IN
 SECTIONS 27, & 34, T1S, R4W, U.S.B.&M.
 DUCHESNE COUNTY, UTAH

| LINE | DIRECTION | DISTANCE |
|------|-------------|----------|
| L1 | N21°36'45"W | 231.76' |
| L2 | N11°39'24"W | 112.87' |
| L3 | N11°39'24"W | 33.02' |
| L4 | N02°50'32"E | 14.54' |

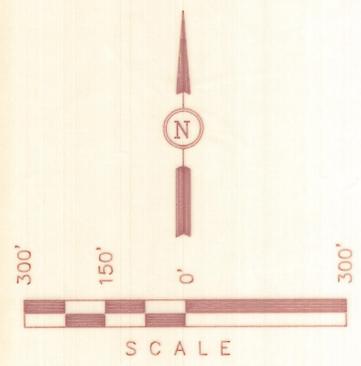

**SALT WATER DISPOSAL PIPELINE
 RIGHT-OF-WAY DESCRIPTION**

A 30' WIDE RIGHT-OF-WAY 15' ON EACH SIDE OF THE FOLLOWING DESCRIBED CENTERLINE.


BEGINNING AT A POINT IN THE NE 1/4 OF SECTION 34, T1S, R4W, U.S.B.&M. WHICH BEARS S72°42'26"E 3063.15' FROM THE NORTHWEST CORNER OF SAID SECTION, THENCE N00°58'42"W 590.57'; THENCE N21°36'45"W 231.76'; THENCE N11°39'24"W 112.87' TO A POINT ON THE SOUTH LINE OF THE SE 1/4 OF SECTION 27, T1S, R4W, WHICH IS COMPUTED FROM G.L.O. INFORMATION TO BEAR EAST 2825.54' FROM THE SOUTHWEST CORNER OF SAID SECTION 27, THENCE N11°39'24"W 33.02'; THENCE N02°23'51"W 503.46'; THENCE N00°33'53"W 759.81'; THENCE N02°50'32"E 14.54' TO A POINT IN THE SAID SE 1/4 OF SECTION 27 WHICH BEARS N65°06'05"E 3076.24' FROM THE SAID SOUTHWEST CORNER OF SECTION 27. THE SIDE LINES OF SAID DESCRIBED RIGHT-OF-WAY BEING SHORTENED OR ELONGATED TO MEET THE GRANTOR'S PROPERTY LINES. BASIS OF BEARINGS IS THE WEST LINE OF THE SW 1/4 OF SAID SECTION 27, WHICH IS ASSUMED FROM G.L.O. INFORMATION TO BEAR NORTH. CONTAINS 1.547 ACRES MORE OR LESS.

CERTIFICATE
 THIS IS TO CERTIFY THAT THE ABOVE PLAT WAS PREPARED FROM FIELD NOTES OF ACTUAL SURVEYS MADE BY ME UNDER MY SUPERVISION AND THAT THE SAME ARE TRUE AND CORRECT TO THE BEST OF MY KNOWLEDGE AND BELIEF.



Duchesne County
 Surveyor's File # 460

| | |
|--|---------------------------|
| UTAH ENGINEERING & LAND SURVEYING 85 SOUTH - 200 EAST • (801) 789-1017 VERNAL, UTAH - 84078 | |
| SCALE 1" = 300' | DATE 2-1-95 |
| PARTY L.D.T. R.A. D.J.S. | REFERENCES G.L.O. PLAT |
| WEATHER COLD | FILE 31357 |

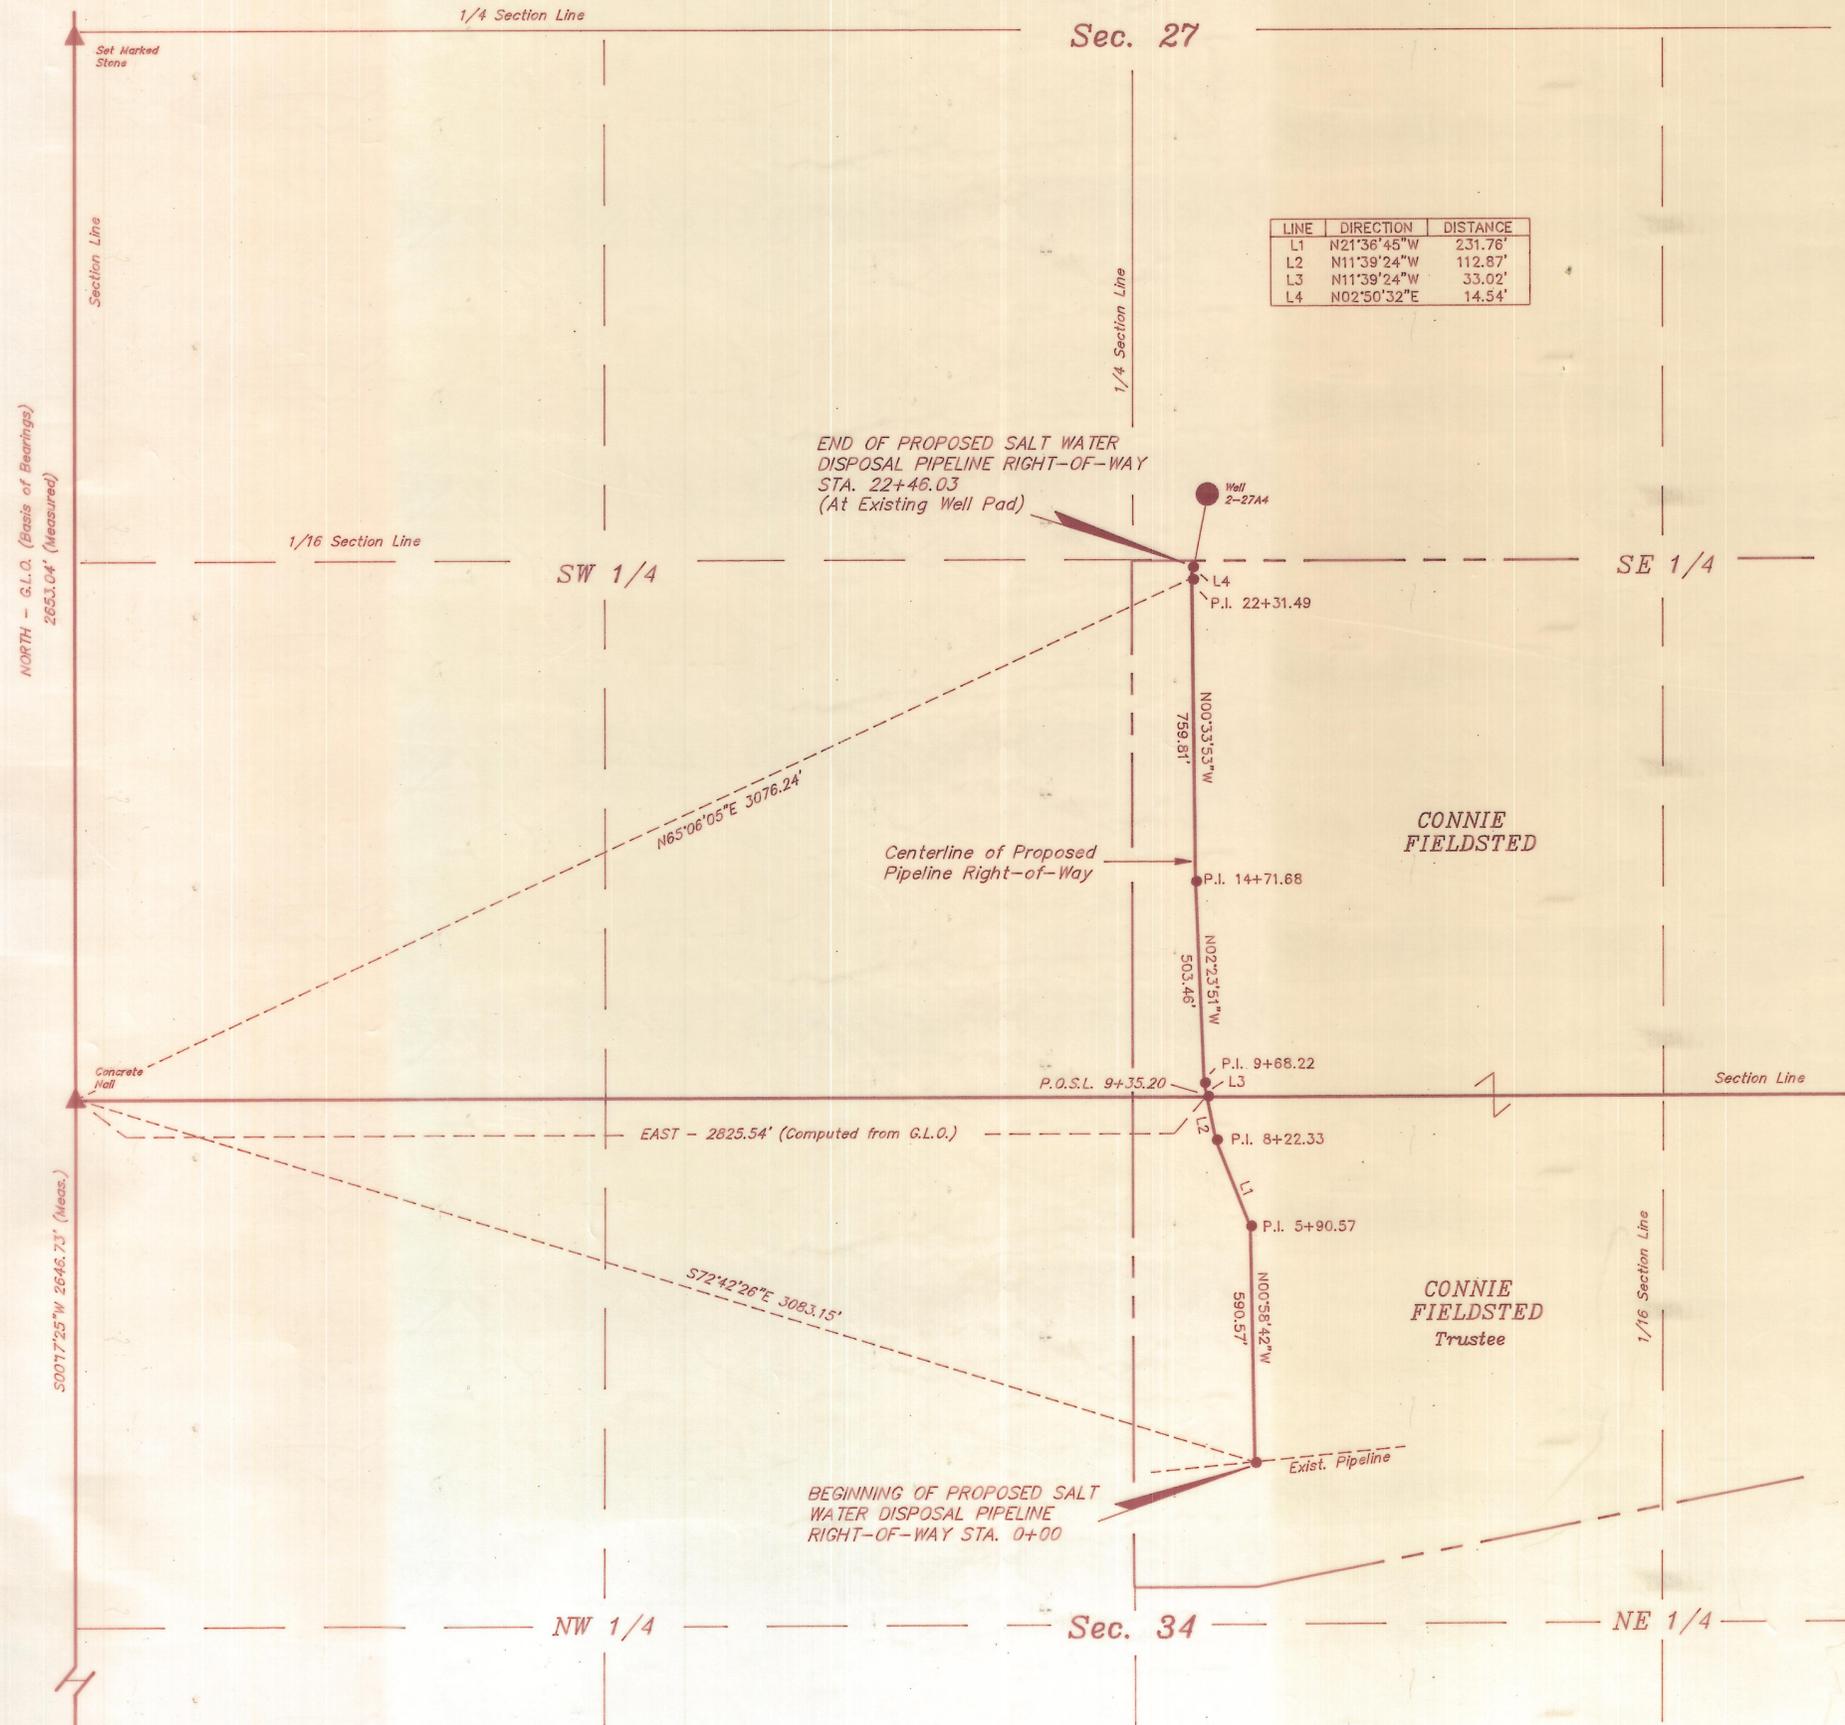

▲ = SECTION CORNERS LOCATED.