


DUCHESNE COUNTY SURVEY MONUMENT RECORD

SKETCH SHOWING MONUMENTS AND TIES

T1S  
R5W  
35  
Sec 2 | Sec 1  
T2S  
1992

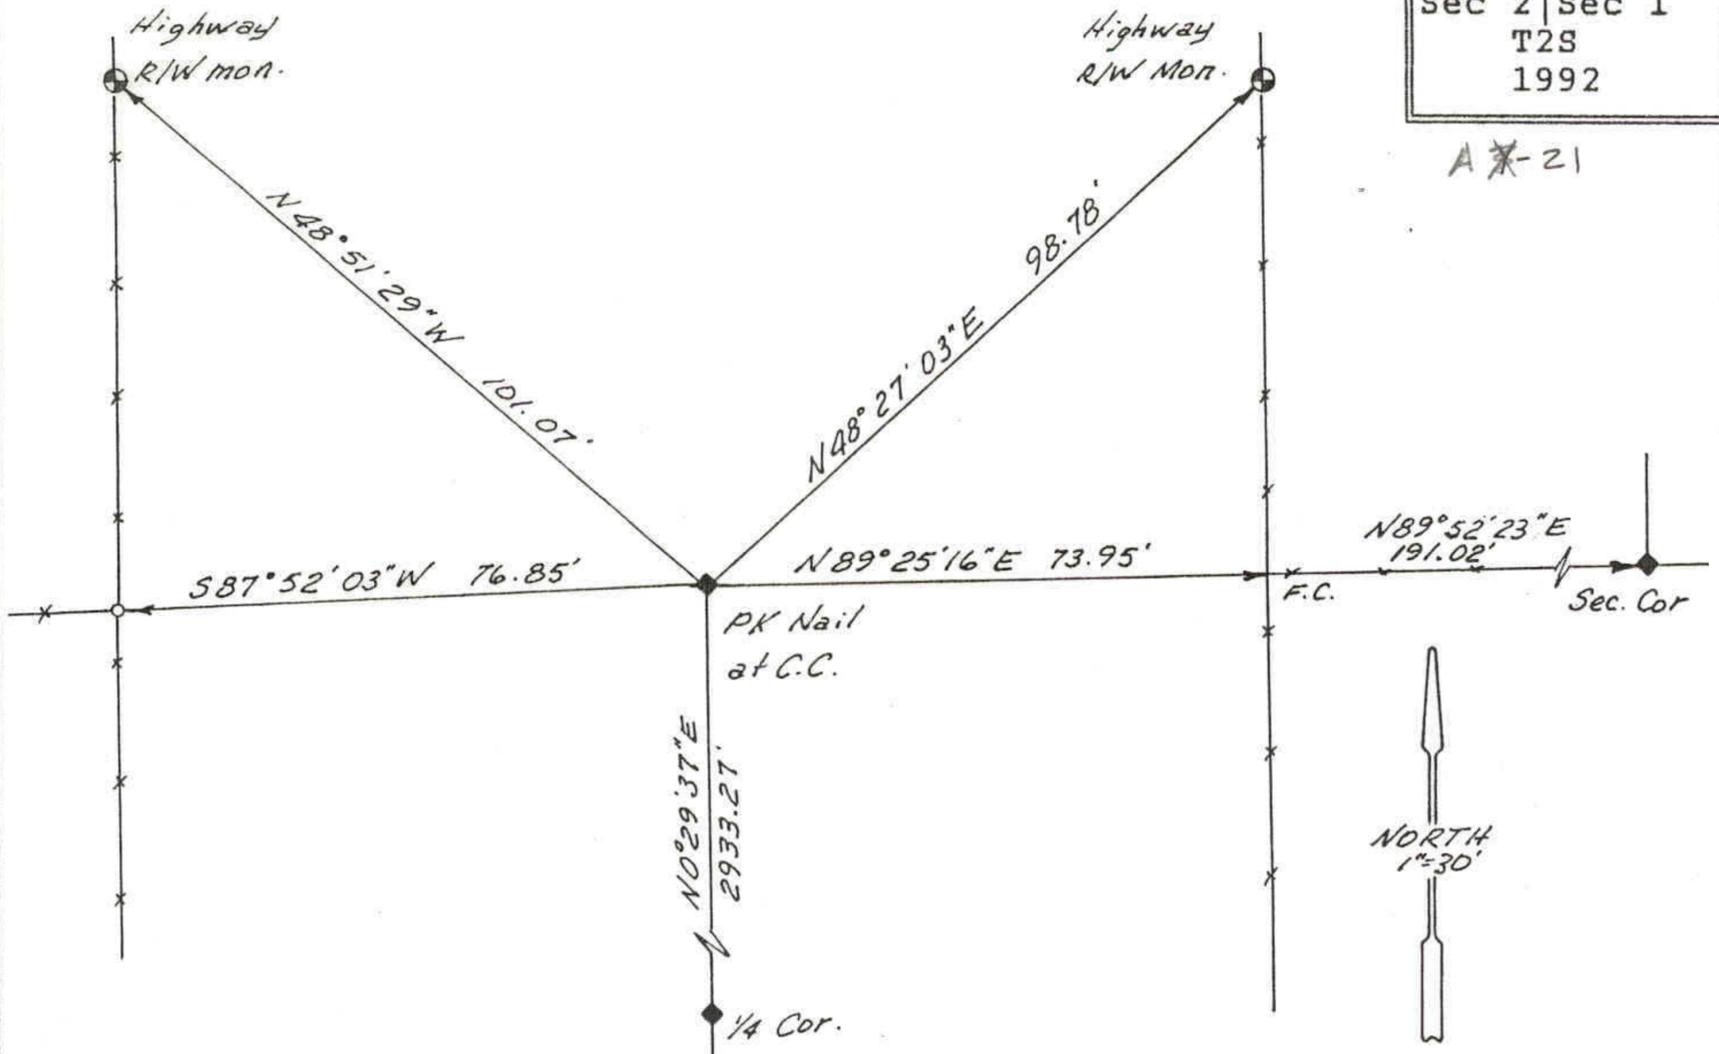

DESCRIPTION OF CORNER EVIDENCE FOUND

Found PK nail set in asphalt of the State Highway at the position of the corner as shown on the highway right-of-way plats.

DESCRIPTION OF MONUMENT AND ACCESSORIES ESTABLISHED TO PERPETUATE THE ORIGINAL LOCATION OF THE CORNER

Referenced as shown.

STATE PLANE COORDINATE DATA

CERTIFICATION

I JERRY D. ALLRED, Registered Land Surveyor, State of Utah, hereby certify that I have performed or reviewed the work done on the diagrammed corner as reported on this recordation form and approve same.

Date 30 Jan '92

Jerry D. Allred  
Signature of Surveyor

3817  
Reg. No.