

DUCHESNE COUNTY SURVEY MONUMENT RECORD

T15 R5W


SKETCH SHOWING MONUMENTS AND TIES:

32 | 33

U.S.B. & M.

1988

A-X-9

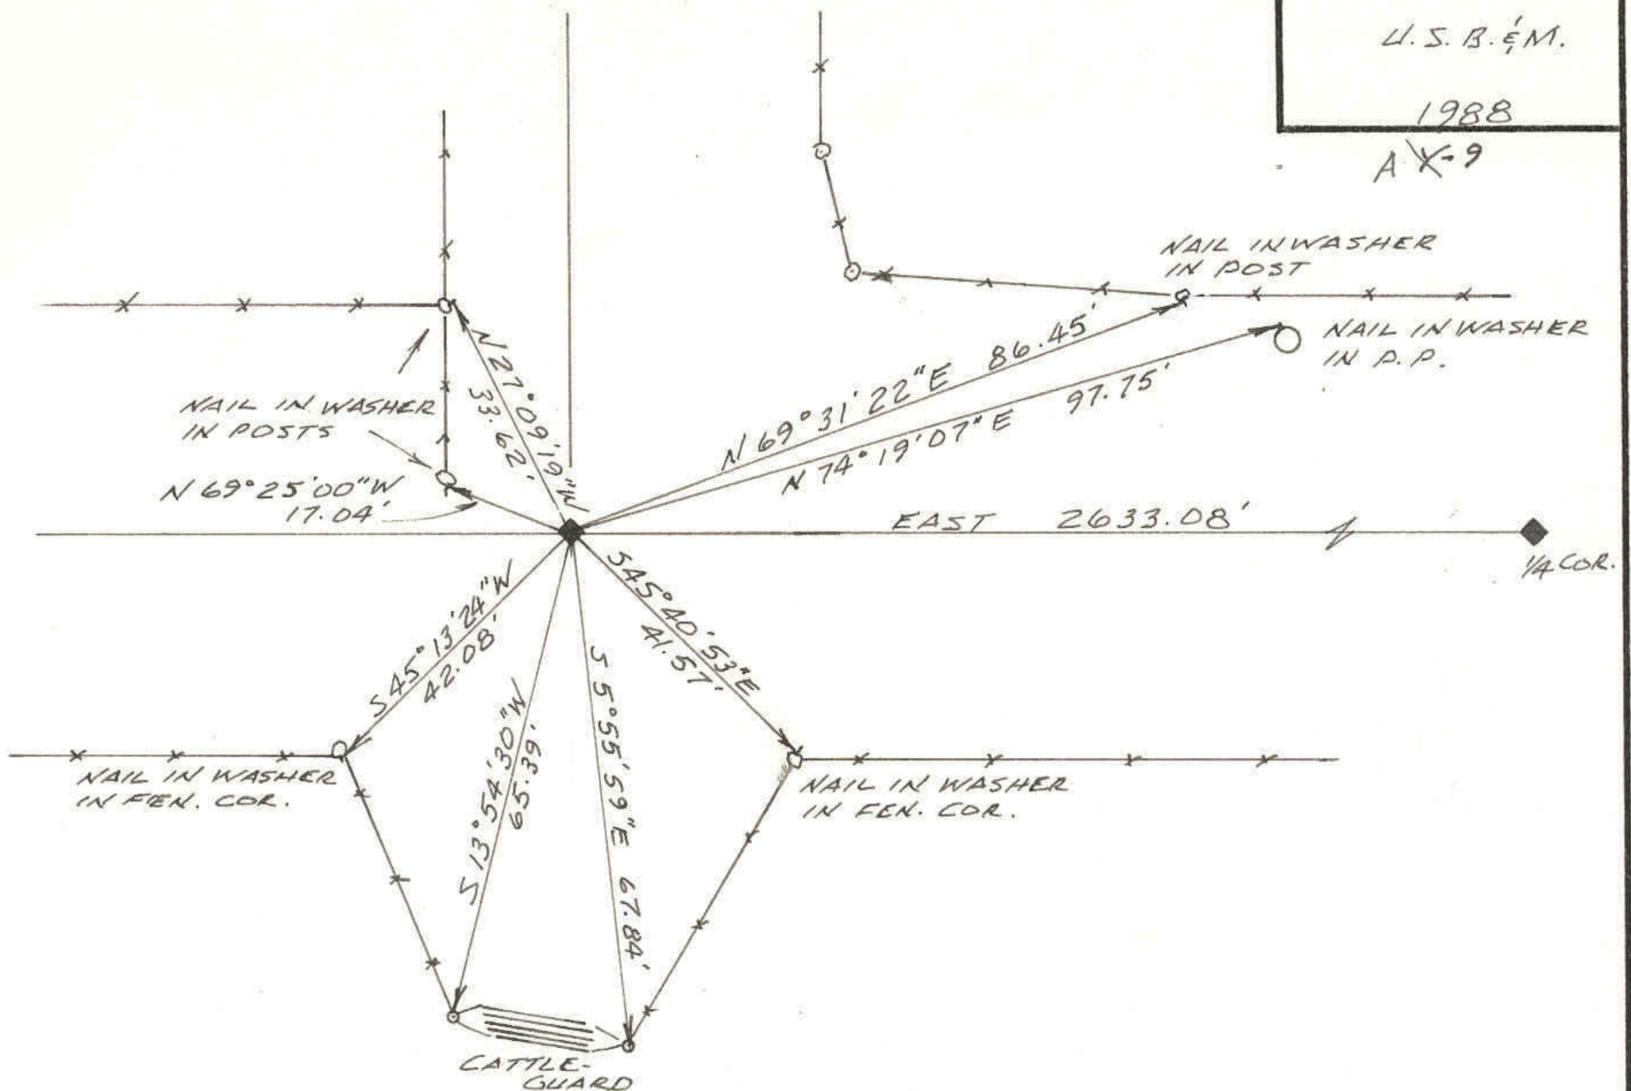

DESCRIPTION OF CORNER EVIDENCE FOUND:

POSITION OF CORNER RE-ESTABLISHED FROM ANCIENT FENCES AND EXISTING CORNERS ALONG TOWNSHIP LINE.

DESCRIPTION OF MONUMENT AND ACCESSORIES ESTABLISHED TO PERPETUATE THE ORIGINAL LOCATION OF THE CORNER:

SET 1/2" X 24" REBAR 0.2' BELOW ROAD SURFACE AND REFERENCED AS SHOWN.

STATE PLANE COORDINATE DATA:

CERTIFICATION:

I JERRY D. ALLRED Registered Land Surveyor, State of Utah, hereby certify that I have performed or reviewed the work done on the diagrammed corner as reported on this recordation form and approve same.

Date: 21 APR '88

Jerry D. Allred 3817
Signature of Surveyor Reg. No.