


DUCHESNE COUNTY SURVEY MONUMENT RECORD

T1S R5W
S 28 | S 27
S 33 | S 34
USB&M
1988

SKETCH SHOWING MONUMENTS AND TIES

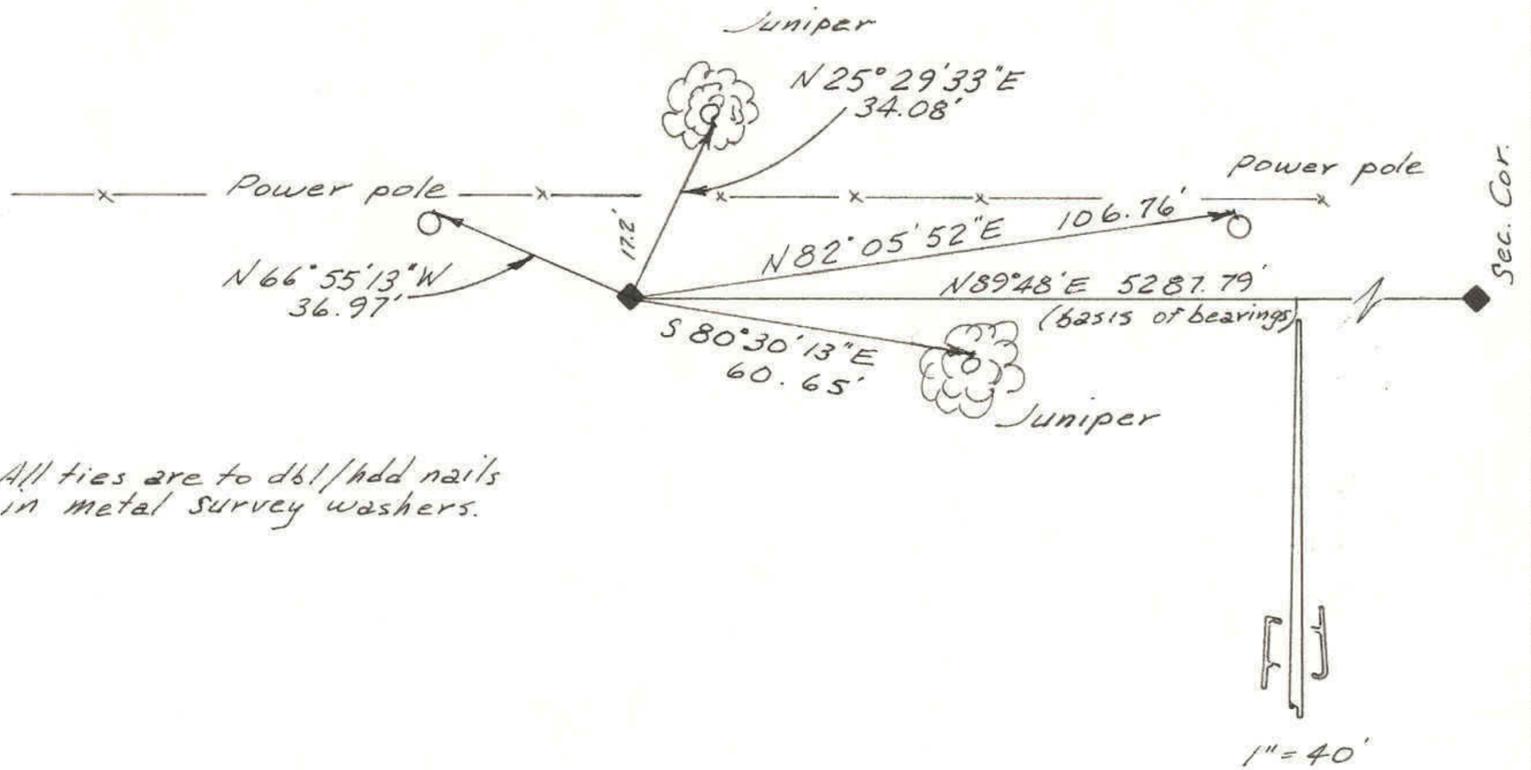

DESCRIPTION OF CORNER EVIDENCE FOUND

Found 5\8" dia. rebar driven alongside the original marked stone.

DESCRIPTION OF MONUMENT AND ACCESSORIES ESTABLISHED TO PERPETUATE THE ORIGINAL LOCATION OF THE CORNER

Set 2-1\2" dia. aluminum county monument at the location of the corner, stamped:

DUCHESNE COUNTY SURVEY
UNLAWFUL TO DISTURB
T1S R5W
S 28 | S 27
S 33 | S 34
1988

The found rebar was inserted in the monument and the stone was set alongside and the corner was referenced as shown.

STATE PLANE COORDINATE DATA

CERTIFICATION

I JERRY D. ALLRED, Registered Land Surveyor, State of Utah, hereby certify that I have performed or reviewed the work done on the diagrammed corner as reported on this recordation form and approve same.

Date 26 Dec '88

Jerry D. Allred 3817
Signature of Surveyor Reg. No.