


DUCHESNE COUNTY SURVEY MONUMENT RECORD

T1S R5W  
 S 27 | S 26  
 S 34 | S 35  
 USB&M  
 1988

SKETCH SHOWING MONUMENTS AND TIES

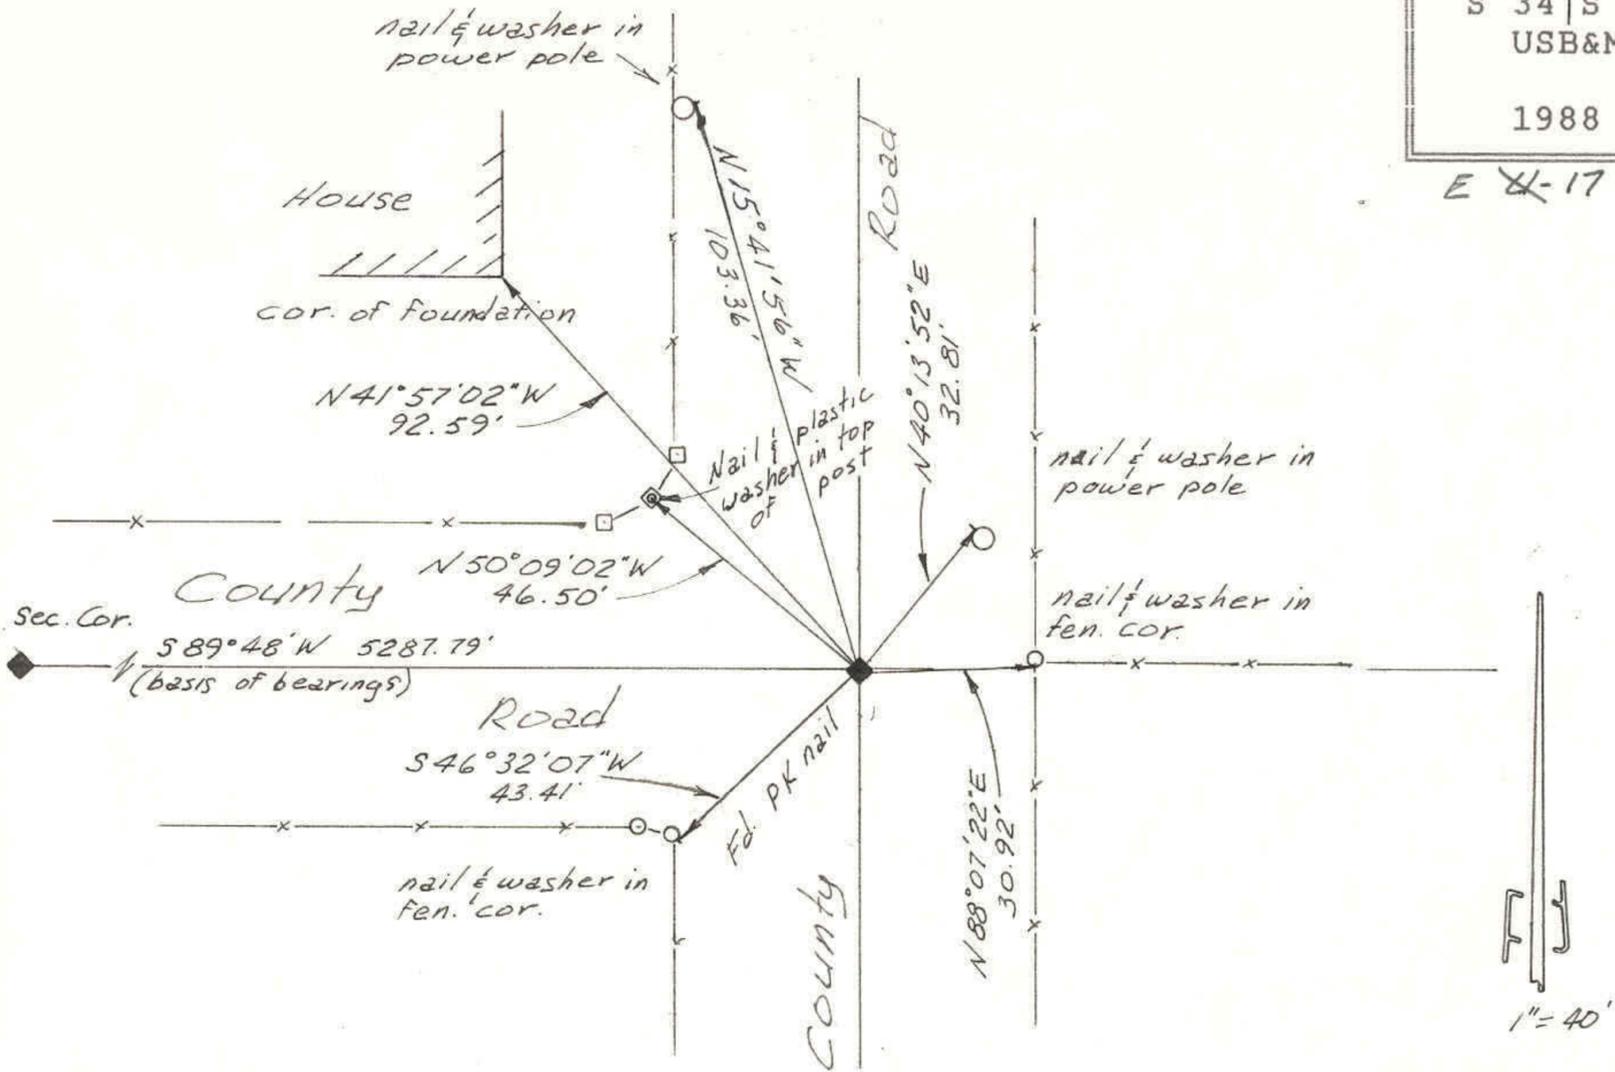

DESCRIPTION OF CORNER EVIDENCE FOUND

Found PK nail near the center of an intersection of county roads at the position of the corner, set by others.

DESCRIPTION OF MONUMENT AND ACCESSORIES ESTABLISHED TO PERPETUATE THE ORIGINAL LOCATION OF THE CORNER

It is not practical at this time to set an aluminum monument in the asphalt of the road--the ground is too frozen in the roadway. Therefore, referenced the PK as shown.

STATE PLANE COORDINATE DATA

CERTIFICATION

I JERRY D. ALLRED, Registered Land Surveyor, State of Utah, hereby certify that I have performed or reviewed the work done on the diagrammed corner as reported on this recordation form and approve same.

Date 26 Dec '88

Jerry D. Allred  
 Signature of Surveyor

3817  
 Reg. No.