



DUCHESNE COUNTY SURVEY MONUMENT RECORD

T1S R5W

SKETCH SHOWING MONUMENTS AND TIES

S 24
1/4 —◆—
S 25

U.S.B.&M.
1993

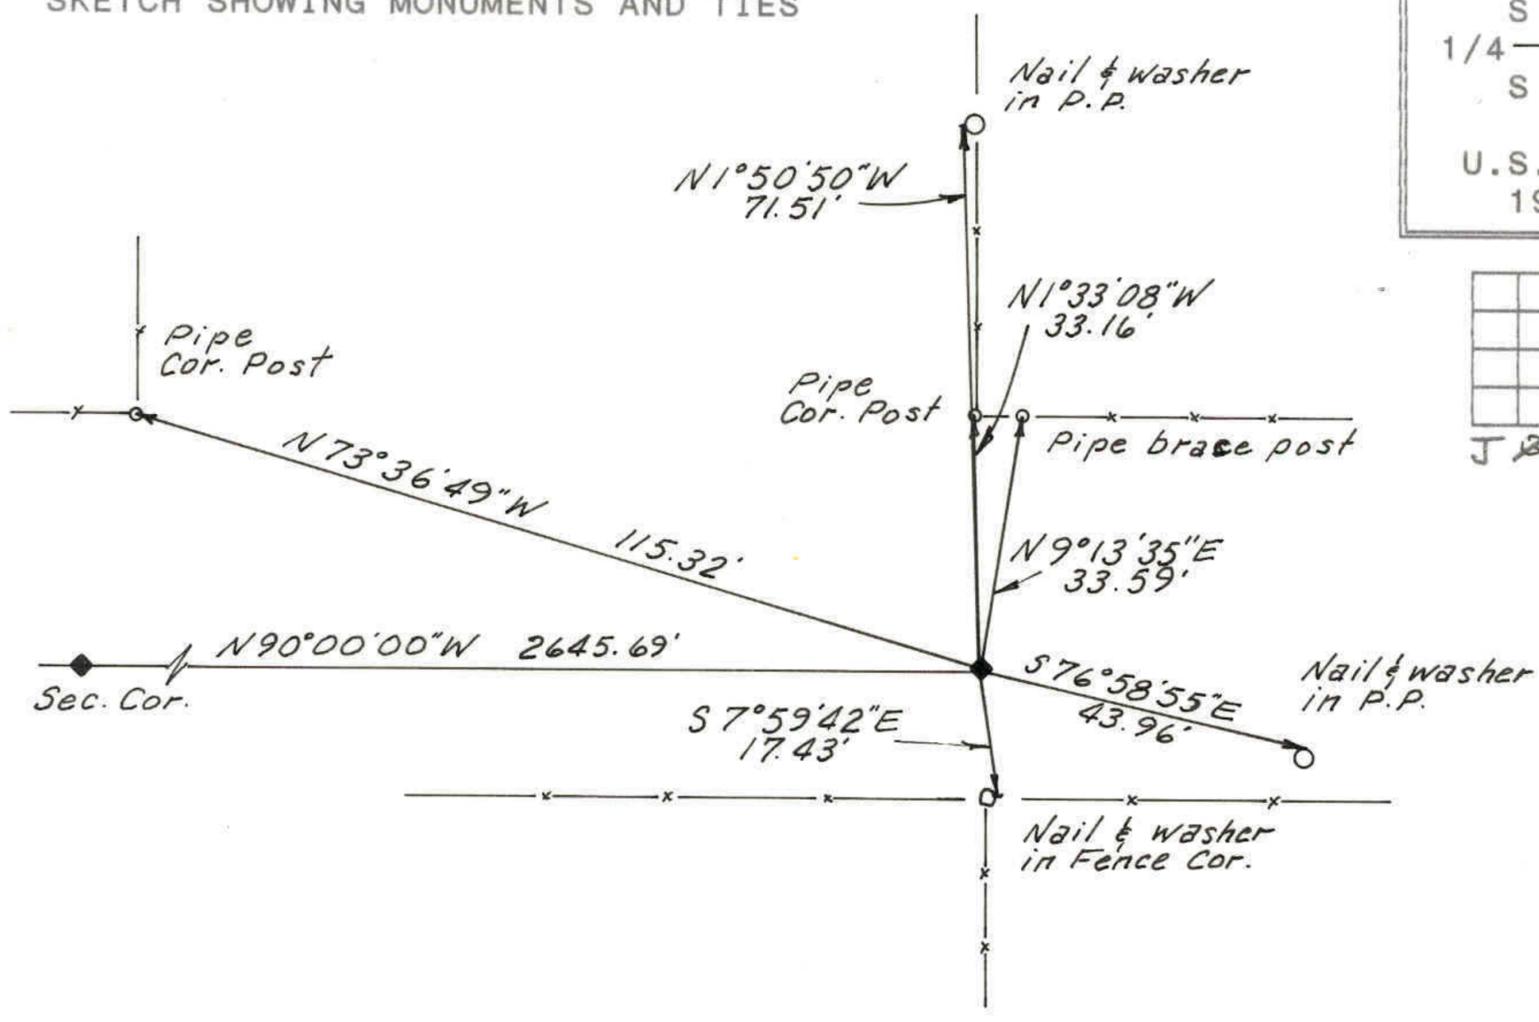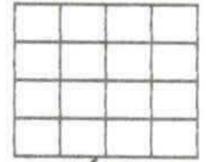

DESCRIPTION OF CORNER EVIDENCE FOUND

Found rebar approximately 0.4' below the gravel surface of the County Road at the position of the corner.

DESCRIPTION OF MONUMENT AND ACCESSORIES ESTABLISHED TO PERPETUATE THE ORIGINAL LOCATION OF THE CORNER

Referenced as shown.

STATE PLANE COORDINATE DATA

CERTIFICATION

I Jerry D. Allred, Registered Land Surveyor, State of Utah, hereby certify that I have performed or reviewed the work done on the diagrammed corner as reported on this recordation form and approve same.

Date 16 Apr '93

Jerry D. Allred
Signature of Surveyor

3817
Reg. No.