




SCALE: 1" = 50'

FOUND IRON PIN IN THE INTERSECTION OF THE COUNTY ROAD AT THE SECTION CORNER

R5W
R4W
SEC 12 SEC 7
SEC 13 SEC 18

PROPERTY SURVEY FOR
MAURINE COLLEDGE
SECTION 13, TOWNSHIP 1 SOUTH, RANGE 5 WEST
UINTAH SPECIAL BASE AND MERIDIAN


THIS IS A SURVEY OF THAT PARCEL DESCRIBED ON WARRANTY DEED 304531,
PAGE 48, BOOK A-247 OF DEEDS IN THE DUCHESNE COUNTY RECORDER'S OFFICE.

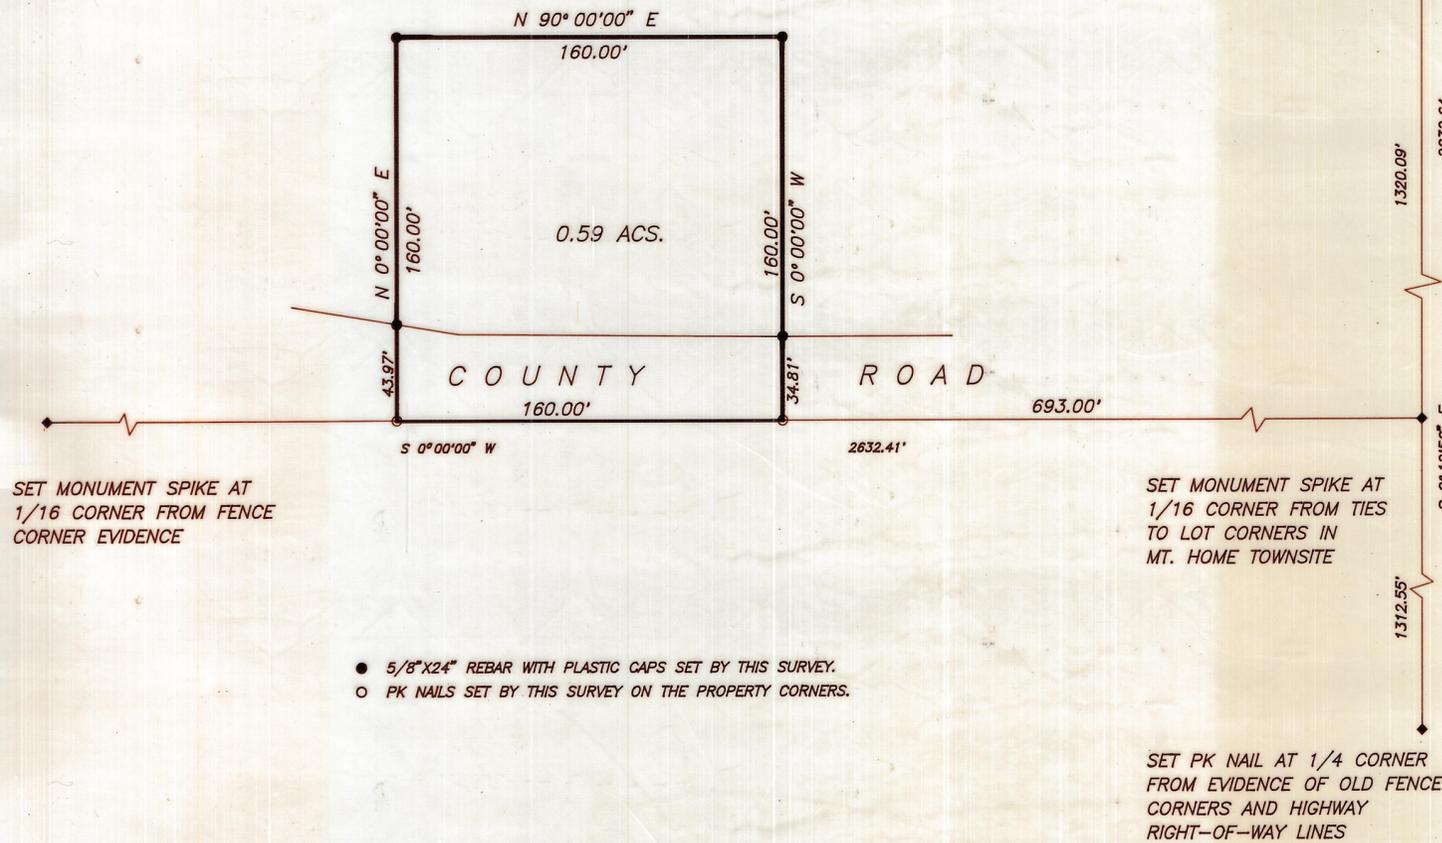

SET MONUMENT SPIKE AT 1/16 CORNER FROM FENCE CORNER EVIDENCE

SET MONUMENT SPIKE AT 1/16 CORNER FROM TIES TO LOT CORNERS IN MT. HOME TOWNSITE

SURVEYOR'S CERTIFICATE
THIS IS TO CERTIFY THAT I HAVE SURVEYED THE PARCEL SHOWN ON THIS PLAT AND THAT THE MONUMENTS INDICATED WERE FOUND OR SET DURING SAID SURVEY AND THAT THIS PLAT ACCURATELY REPRESENTS SAID SURVEY TO THE BEST OF MY KNOWLEDGE.

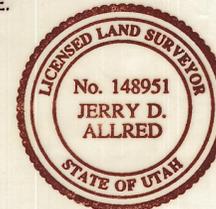

Jerry D. Allred
JERRY D. ALLRED, REGISTERED LAND SURVEYOR
CERTIFICATE NO. 148951

- 5/8" X 24" REBAR WITH PLASTIC CAPS SET BY THIS SURVEY.
- PK NAILS SET BY THIS SURVEY ON THE PROPERTY CORNERS.

SET PK NAIL AT 1/4 CORNER FROM EVIDENCE OF OLD FENCE CORNERS AND HIGHWAY RIGHT-OF-WAY LINES

Duchesne Co. Surv. File # 427



JERRY D. ALLRED & ASSOCIATES
SURVEYING AND ENGINEERING CONSULTANTS

121 NORTH CENTER STREET
P.O. BOX 975
DUCHESNE, UTAH 84021
(801)-738-5352