

DUCHESNE COUNTY SURVEY MONUMENT RECORD

T1S R8W

SKETCH SHOWING MONUMENTS AND TIES


S 11
W1/16
S 14

U.S.B.&M.
1994

RZ-18



North

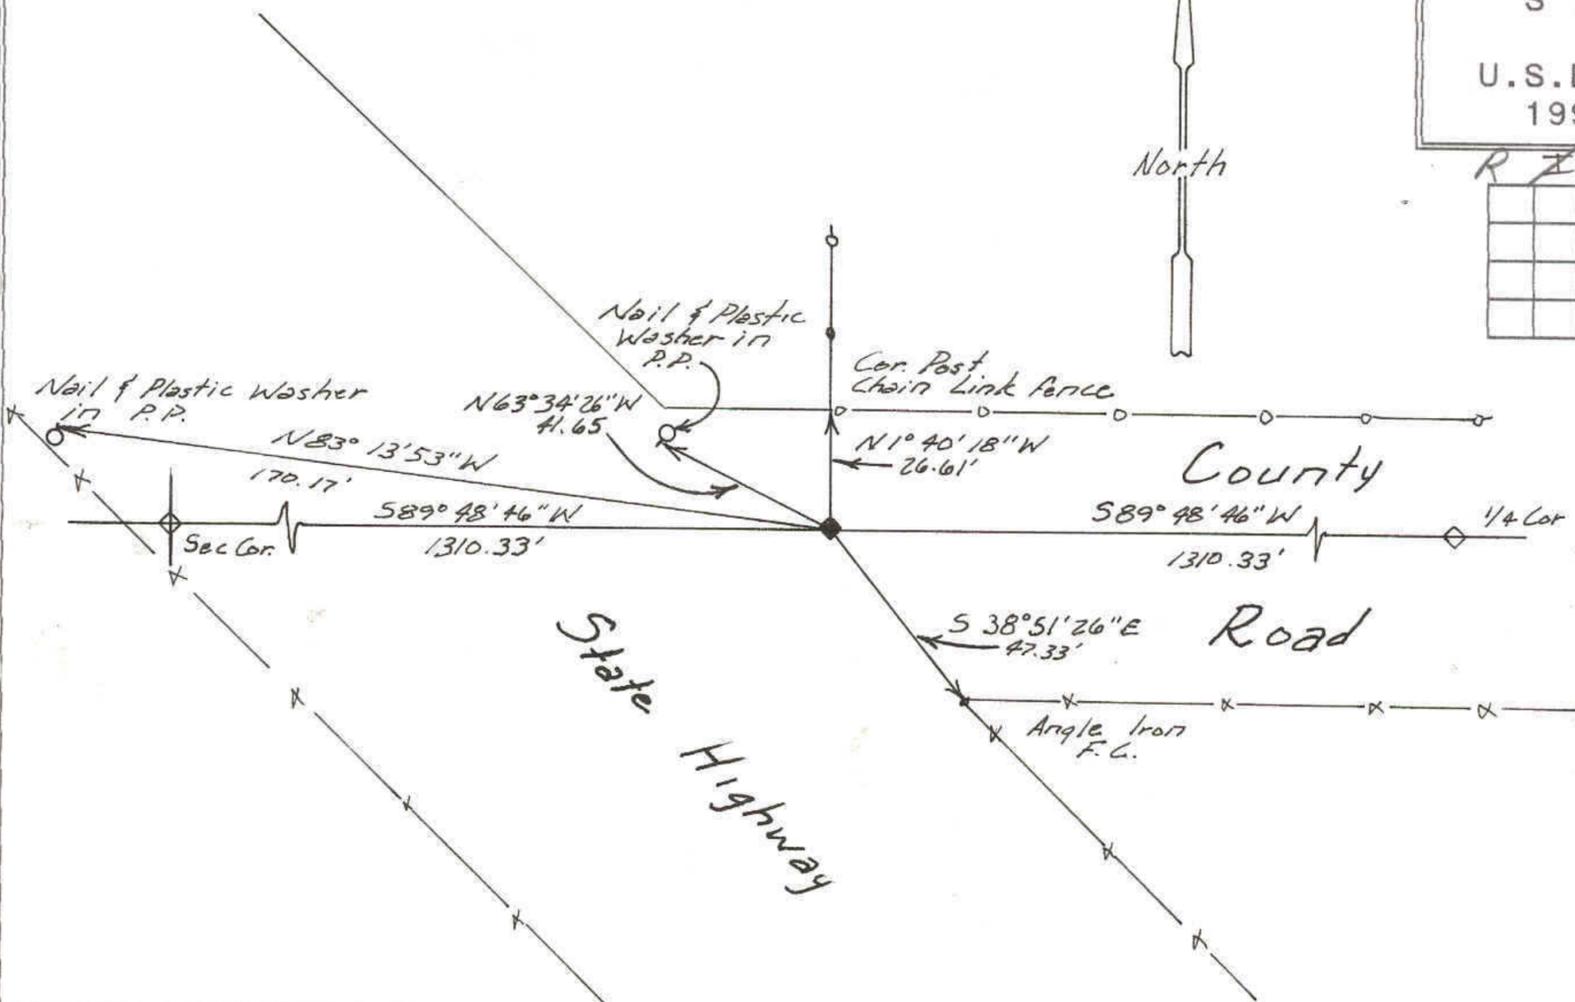

DESCRIPTION OF CORNER EVIDENCE FOUND
Found monument spike in County Road.

DESCRIPTION OF MONUMENT AND ACCESSORIES ESTABLISHED TO PERPETUATE THE ORIGINAL LOCATION OF THE CORNER

Referenced as shown.

STATE PLANE COORDINATE DATA

CERTIFICATION

I Jerry D. Allred, Registered Land Surveyor, State of Utah, hereby certify that I have performed or reviewed the work done on the diagrammed corner as reported on this recordation form and approve same.

Date 11 Nov '95

Jerry D. Allred
Signature of Surveyor

148951
Reg. No.