



PROPERTY SURVEY FOR  
**SABRINA CASPER**  
 SECTION 11, TOWNSHIP 1 SOUTH, RANGE 8 WEST  
 UTAH SPECIAL BASE AND MERIDIAN

DESCRIPTION OF PARCEL A  
 The S½SE½SW¼NE¼ of Section 11, Township 1 South, Range 8 West of the Uintah Special Base and Meridian.

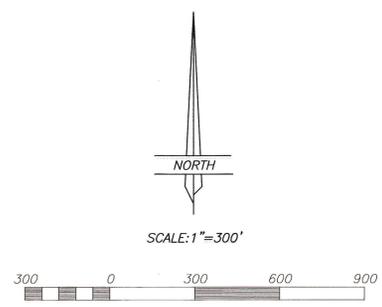

**LEGEND AND NOTES**

- SET 5/8"x24" REBAR WITH CAP STAMPED 148951 ON THIS SURVEY
- THIS SURVEY WAS PERFORMED USING G.P.S. (GLOBAL POSITIONING SYSTEM) PROCEDURES AND EQUIPMENT. THE BASIS OF BEARINGS WAS BASED ON WGS-84 DATUM.

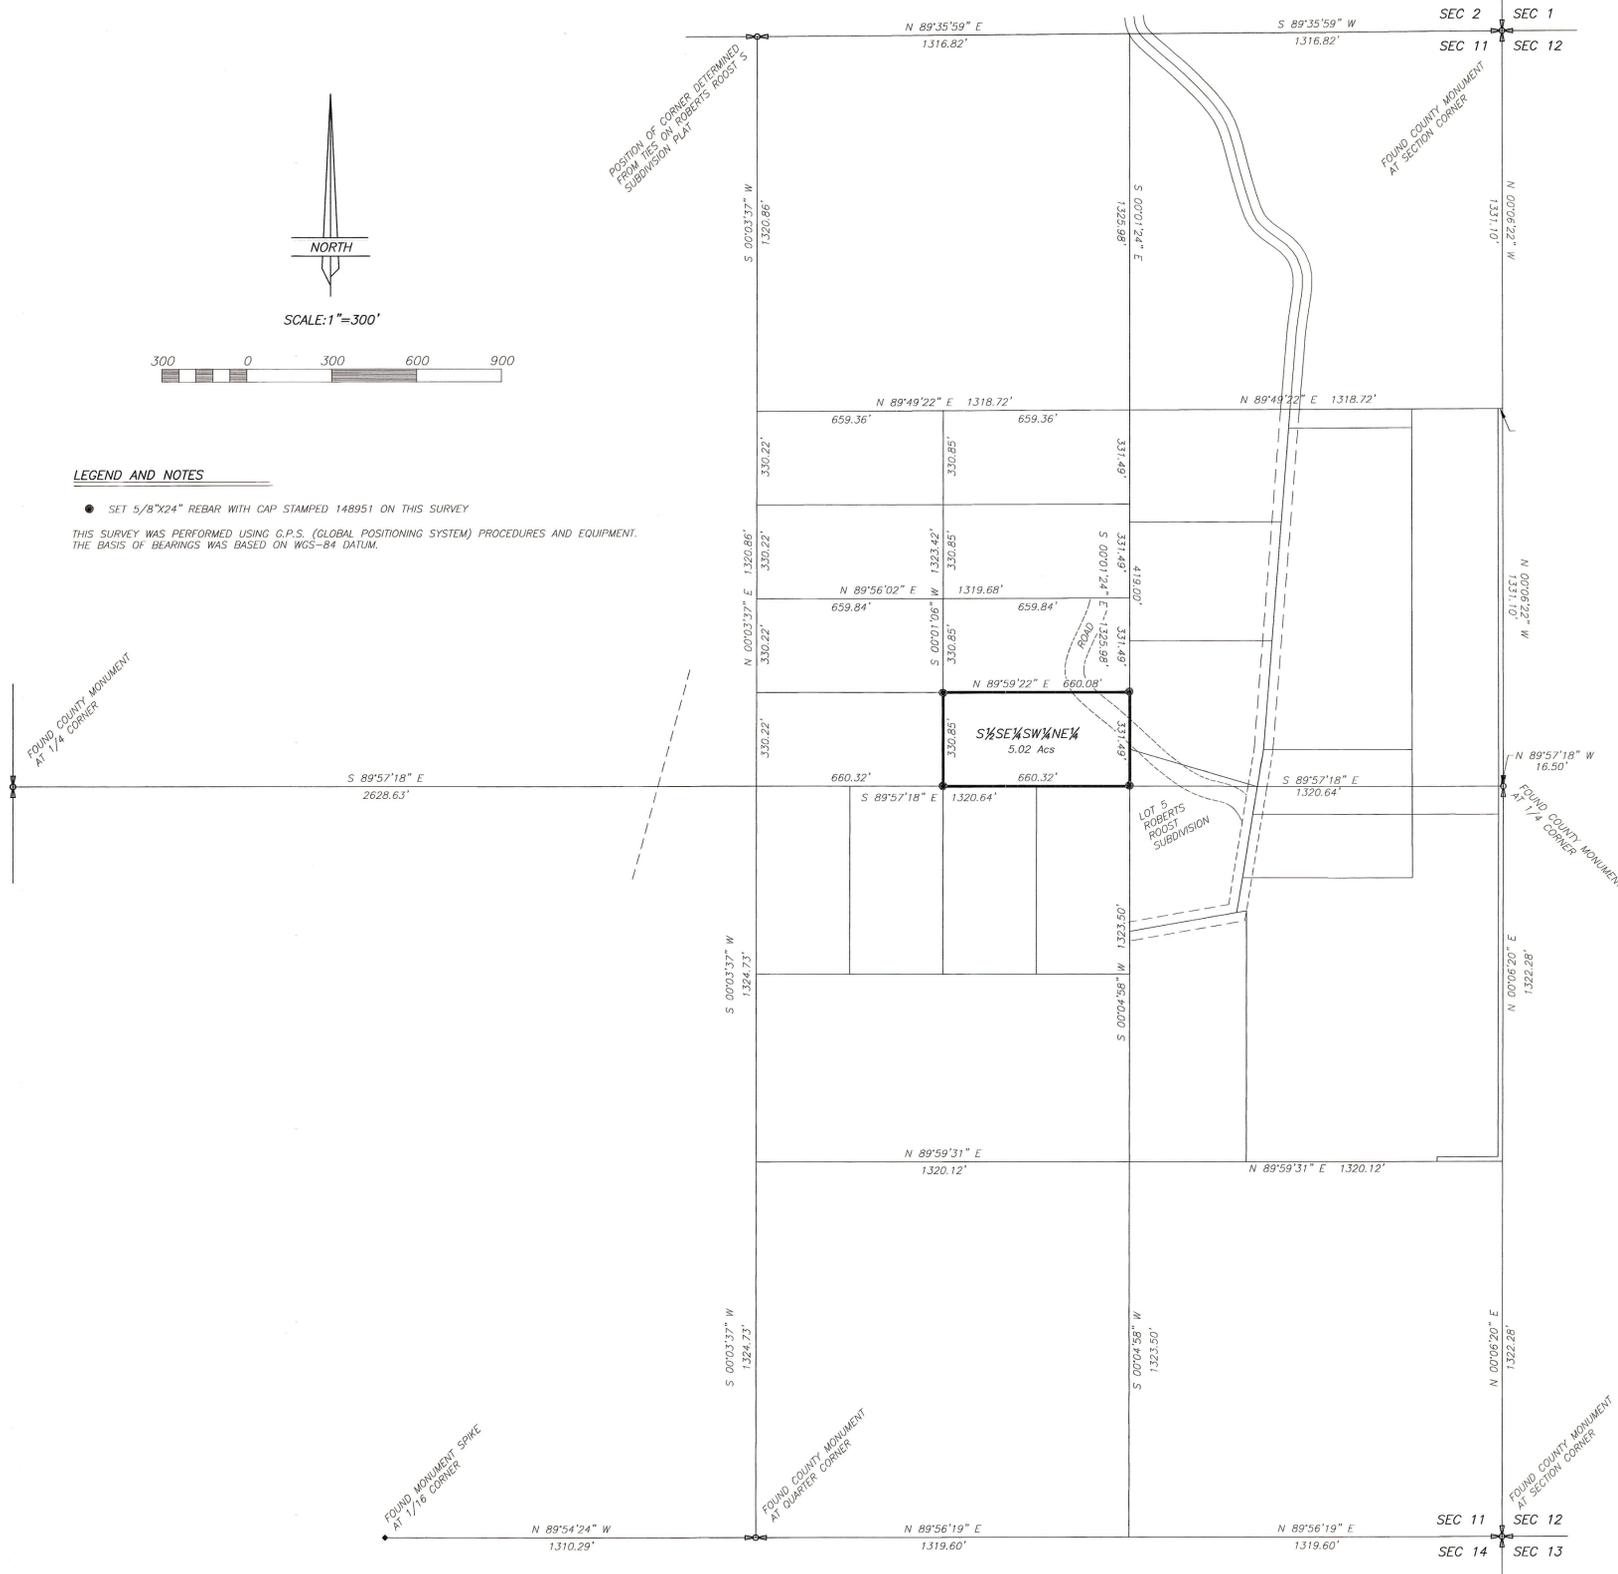

**NARRATIVE**

This survey was performed at the request of Sabrina Casper for the purpose of staking on the ground the parcel of land shown on this plat. The monuments marking the Public Land Survey System corners were found as indicated and were used to control the survey. This survey was based on work previously performed in 2003 and 2007, survey plats of which are recorded as numbers 1303 and 1993 in the Duchesne County Surveyor's office.

**SURVEYOR'S CERTIFICATE**

This is to certify that this plat was prepared from the field notes and electronic data collector files of an actual survey made by me, or under my personal supervision, of the parcel of land shown hereon, and that the monuments indicated were found or set during said survey, and that this plat accurately represents said survey to the best of my knowledge.



Jerry D. Allred, Professional Land Surveyor  
 Utah Certificate Number 148951

County Surveyors File # 2295

**JERRY D. ALLRED & ASSOCIATES**  
 SURVEYING CONSULTANTS

1235 NORTH 700 EAST - P.O. BOX 975  
 DUCHESNE, UTAH 84021  
 (435) 738-5352