




PROPERTY SURVEY FOR  
**UINTAH PIKE BULLOCK**


SECTION 36 TOWNSHIP 1 SOUTH, RANGE 8 WEST,  
UINTAH SPECIAL BASE AND MERIDIAN

LEGAL DESCRIPTION


LOT 9,10,11&12 BLOCK 1, PLAT 1, MOUNT TABBY SPRINGS  
LOT 1, BLOCK 13, PLAT 2, MOUNT TABBY SPRINGS  
CONTAINING 18.53 ACRES

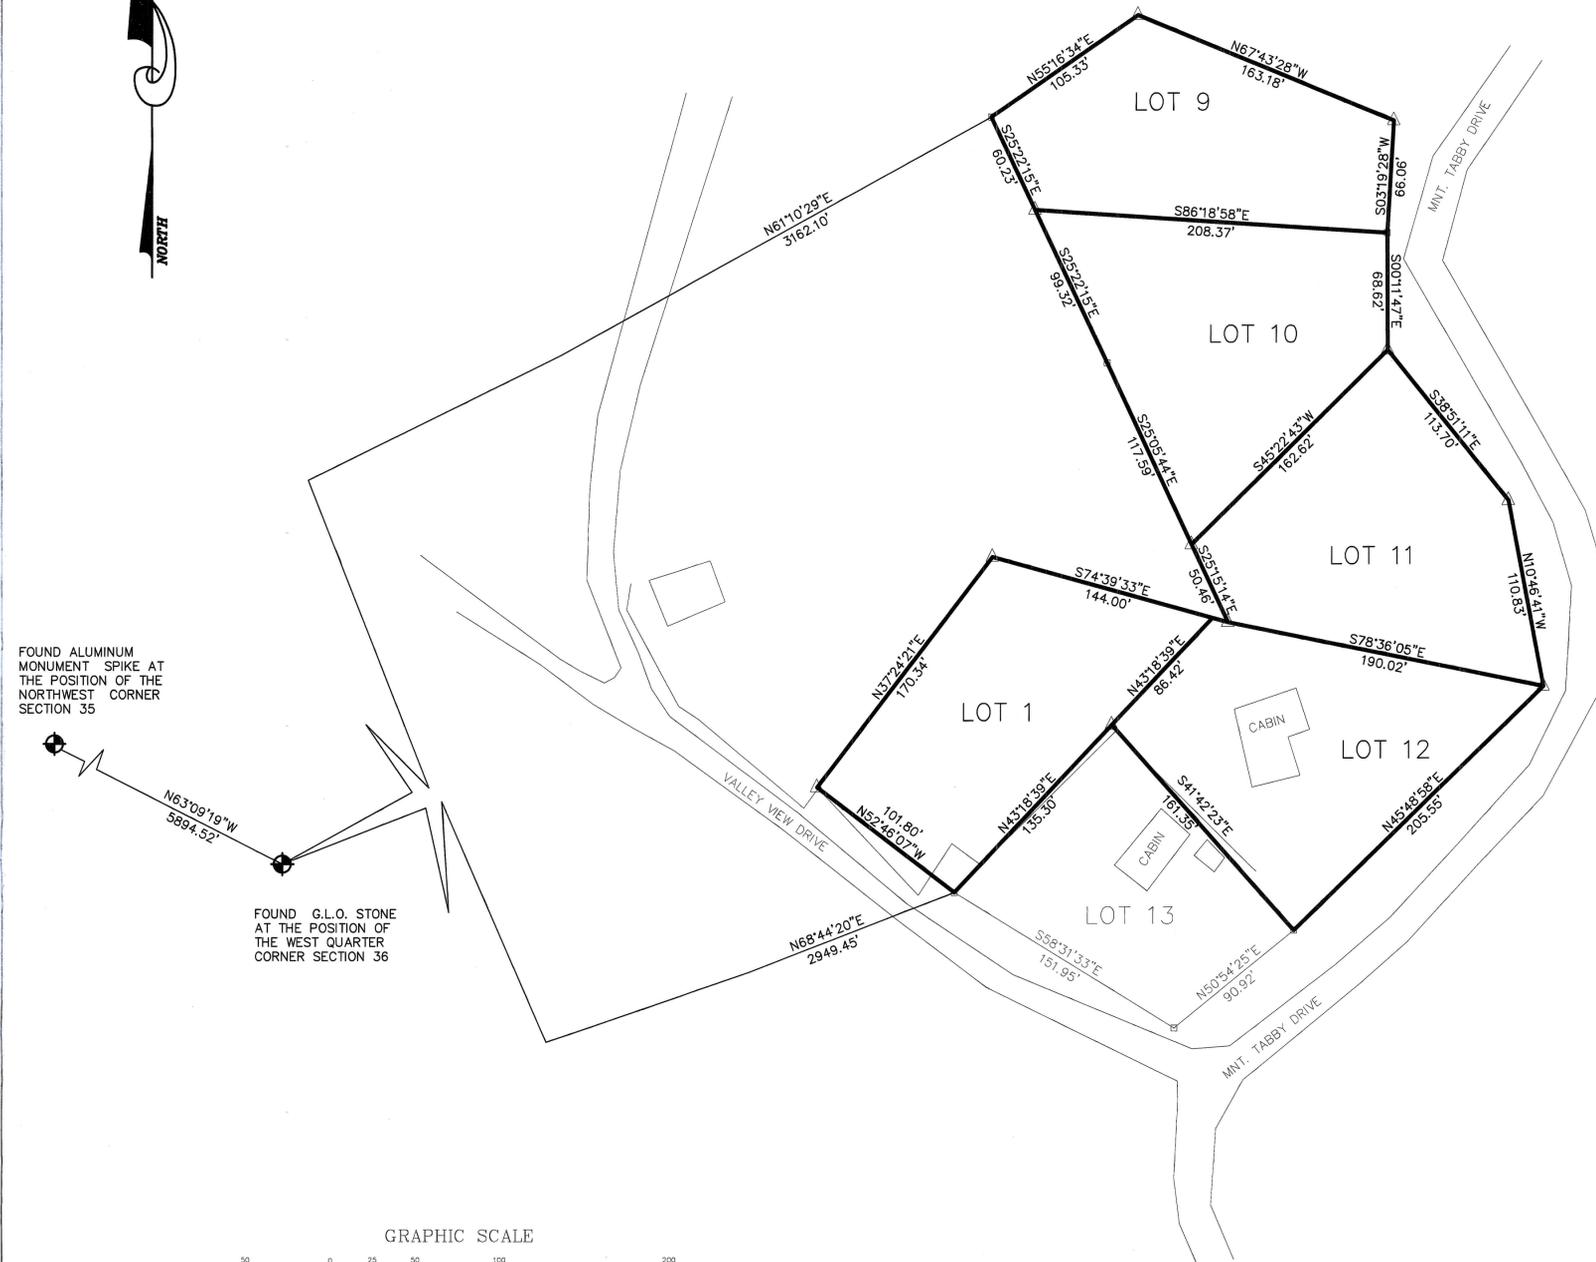

- FOUND ORIGINAL LOT CORNERS 2" X 2" X 18" WOODEN HUB
- △ SET 5/8" X 24" REBAR WITH PLASTIC CAP STAMPED PLS 5531198

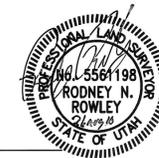

Rodney N. Rowley, Registered Land Surveyor,  
Certificate No. 5561198, (Utah)

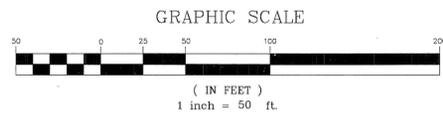

SURVEYOR'S CERTIFICATE

This is to certify that I have surveyed the parcel of land shown on this plat, and that the monuments indicated were found or set during said survey, and that this plat accurately represents said survey to the best of my knowledge.



P.O. Box 250  
Duchesne, Utah 84021  
435-823-5556 435-738-2607

County Surveyor's File # 2309

DRAWN BY: RR  
SCALE: 1" = 50'  
DATE: 23 SEP 2009  
JOB NUMBER 2009-186