

ROAD RIGHT-OF-WAY SURVEY FOR
DUCHESNE COUNTY
 SECTION 28, TOWNSHIP 2 NORTH, RANGE 4 WEST
 UINTAH SPECIAL BASE AND MERIDIAN

DESCRIPTION OF RIGHT-OF-WAY

A 66 feet wide road right-of-way over part of Section 28, Township 2 North, Range 4 West of the Uintah Special Base and Meridian, the centerline of said right-of-way being further described as follows:
 Commencing at the Center Quarter Corner of said Section 28;
 Thence North 00°03'32" East 147.36 feet along the West line of the SW 1/4 of the NE 1/4 of said Section to the TRUE POINT OF BEGINNING, said point being in the centerline of the existing road;
 Thence the following six courses along said centerline:
 North 52°50'31" East 80.43 feet;
 North 60°21'35" East 148.89 feet;
 North 63°50'36" East 536.31 feet;
 North 62°56'56" East 149.75 feet;
 Easterly 250.78 feet along a curve to the right, said curve having a delta angle of 49°43'08", a radius of 289.00 feet and a chord which bears North 87°48'30" East 242.99 feet;
 South 67°19'56" East 288.84 feet to the East line of said aliquot part, with the side lines of said right-of-way being shortened or elongated to intersect said East and West lines of said aliquot part. Said right-of-way containing 2.20 acres.

SURVEYOR'S CERTIFICATE

This is to certify that this plat was prepared from the field notes and electronic data collector files of an actual survey made by me, or under my personal supervision, of the right-of-way shown hereon, and that the monuments indicated were found or set during said survey, and that this plat accurately represents said survey to the best of my knowledge.



Jerry D. Allred, Licensed Land Surveyor,
 Certificate 148951 (Utah)

OWNER'S DEDICATION

KNOW ALL MEN BY THESE PRESENTS: THAT WE THE UNDERSIGNED, WARRANT OWNERSHIP OF THE TRACTS OF LAND SHOWN HEREON, AND DO HEREBY DEDICATE TO THE PERPETUAL USE OF THE PUBLIC THESE PARCELS OF LAND SHOWN ON THIS PLAT AS NEW COUNTY ROAD RIGHT-OF-WAY.

LANDOWNER'S SIGNATURE	DATE ACKNOWLEDGED TO NOTARY	NOTARY'S INITIALS
<i>David J. Fuller</i>	JUNE 25, 2010	<i>JA</i>

ACKNOWLEDGMENT



State of Utah }
 County of Duchesne }
 On the date shown by each signature, personally appeared before me the signers of the above certificate who duly acknowledged to me that they did execute same.
 My commission expires 2/15/2013
David J. Fuller
 Notary Public

COUNTY COMMISSION ACCEPTANCE


THE DEDICATION OF THE RIGHT-OF-WAY PARCELS, SHOWN ON THIS PLAT AS PART OF DUCHESNE COUNTY ROAD NUMBER 114, ACCEPTED BY THE BOARD OF COUNTY COMMISSIONERS THIS 12th DAY OF July, 2010.

Mark R. Soder
 Commission Chairman
 Attest: *Judy Mutton*
 Deputy Clerk-Auditor


COUNTY RECORDER'S CERTIFICATE

STATE OF UTAH }
 COUNTY OF DUCHESNE }
 THIS IS TO CERTIFY THAT THIS PLAT WAS FILED FOR RECORD IN THE COUNTY RECORDER'S OFFICE ON THE 13 DAY OF July, 2010, AT 9:35 O'CLOCK A.M. AND IS DULY RECORDED.
 FILING NO. 425975 89599 p 205-232 *Charles Mabe*
 COUNTY RECORDER

COUNTY SURVEYOR'S FILE NUMBER 2506


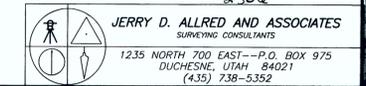


25 MAY 2010 87-122-211

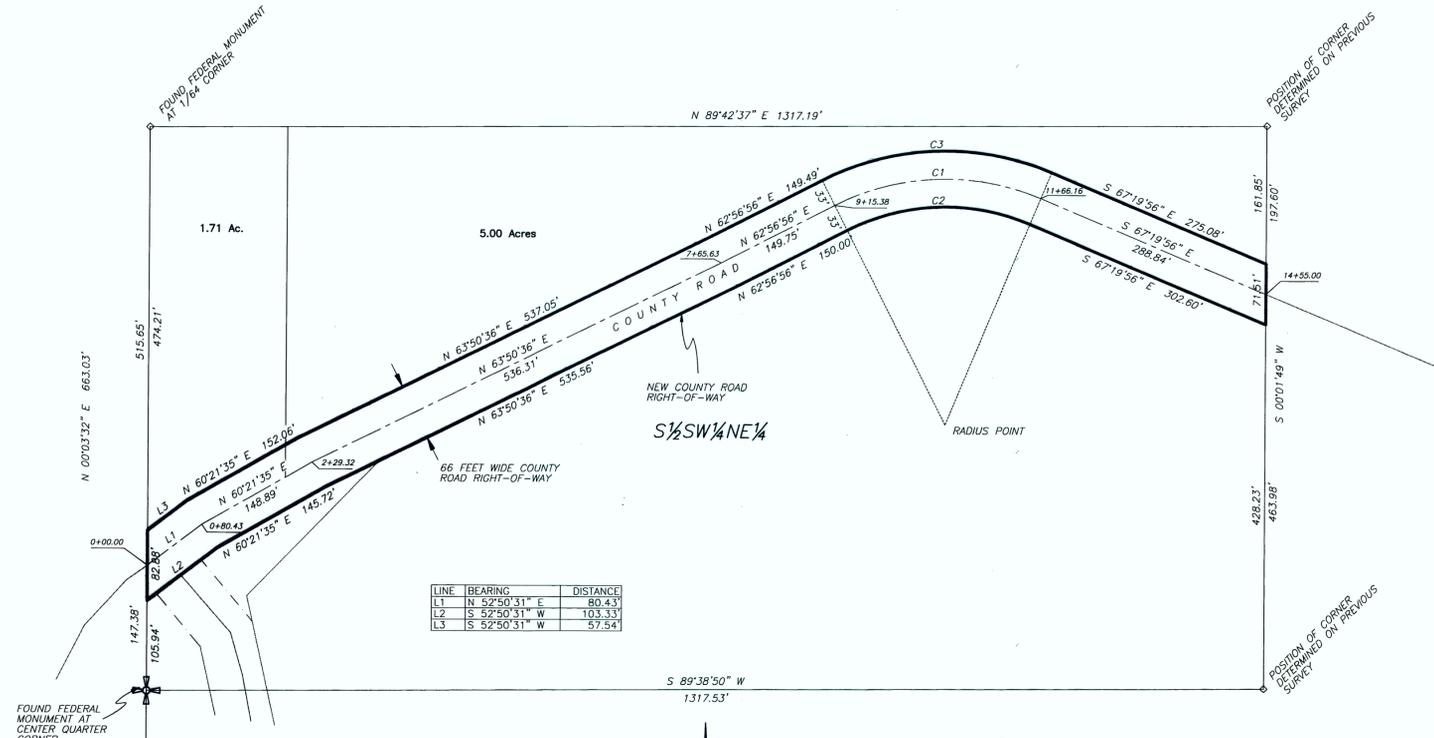

LINE	BEARING	DISTANCE
L1	N 52°50'31" E	80.43
L2	S 52°50'31" W	103.33
L3	S 52°50'31" W	57.54

CURVE	DELTA ANGLE	RADIUS	ARC LENGTH	CHORD BEARING	CHORD LENGTH	TANGENT
C1	49°43'08"	289.00	250.78	S 87°48'30" W	242.99	133.90
C2	49°43'08"	250.00	222.15	S 87°48'30" W	215.24	118.61
C3	49°43'08"	322.00	279.42	S 87°48'30" W	270.73	149.19

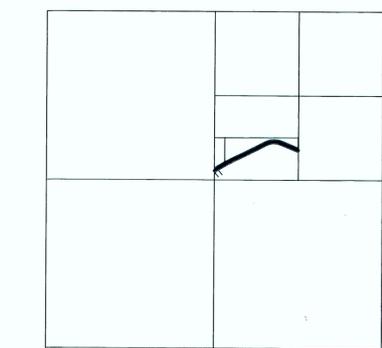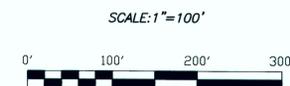

SECTION 28, TOWNSHIP 2 NORTH, RANGE 4 WEST, U.S.B.&M.
 NOT TO SCALE
 VICINITY MAP