
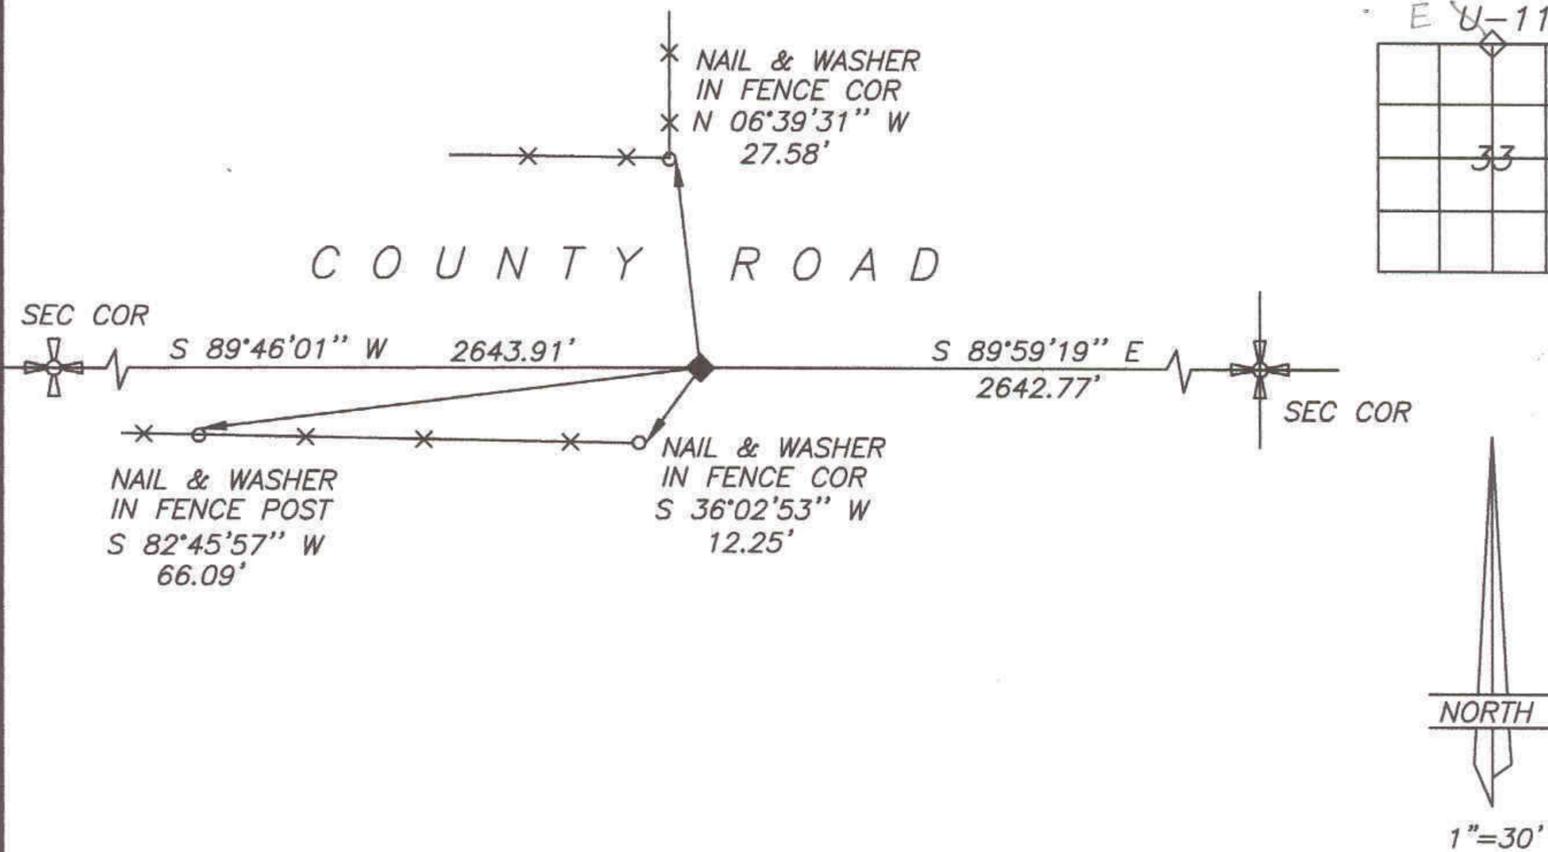


DUCHESNE COUNTY MONUMENT SURVEY RECORD

T2S R1W

1/4 SEC 28  
SEC 33

U.S.B.&M.

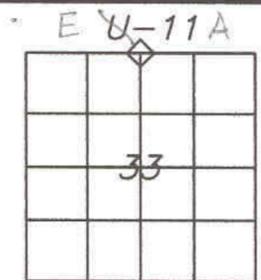

DESCRIPTION OF CORNER EVIDENCE FOUND

FOUND 5/8" REBAR UNDER ROAD SURFACE AS PER DUCHESNE COUNTY SURVEYOR'S TIE SHEETS

DESCRIPTION OF MONUMENT AND ACCESSORIES ESTABLISHED TO PERPETUATE THE ORIGINAL LOCATION OF THE CORNER

SET 2 1/2" DIA. ALUMINUM COUNTY MONUMENT, STAMPED:  
 DUCHESNE COUNTY SURVEY  
 T2S R1W  
 1/4 S 28  
 S 33  
 2000

(REFERENCED AS SHOWN)

STATE PLANE COORDINATE DATA

CERTIFICATION

I Jerry D. Allred, Licensed Land Surveyor, State of Utah, do hereby certify that I have performed or reviewed the work done on the diagrammed corner as reported on this recordation form and approve same

Date 12 Dec 2000

Jerry D. Allred  
 Signature of Surveyor

148951  
 License No.