


DUCHESNE COUNTY MONUMENT SURVEY RECORD

T2S R1W

1/4 SEC 30
SEC 31

U.S.B.&M.

LINE	BEARING	DISTANCE
L1	S 01°26'17" E	24.78'
L2	N 63°23'42" E	59.77'
L3	N 49°33'36" E	19.75'
L4	N 01°58'15" E	26.02'

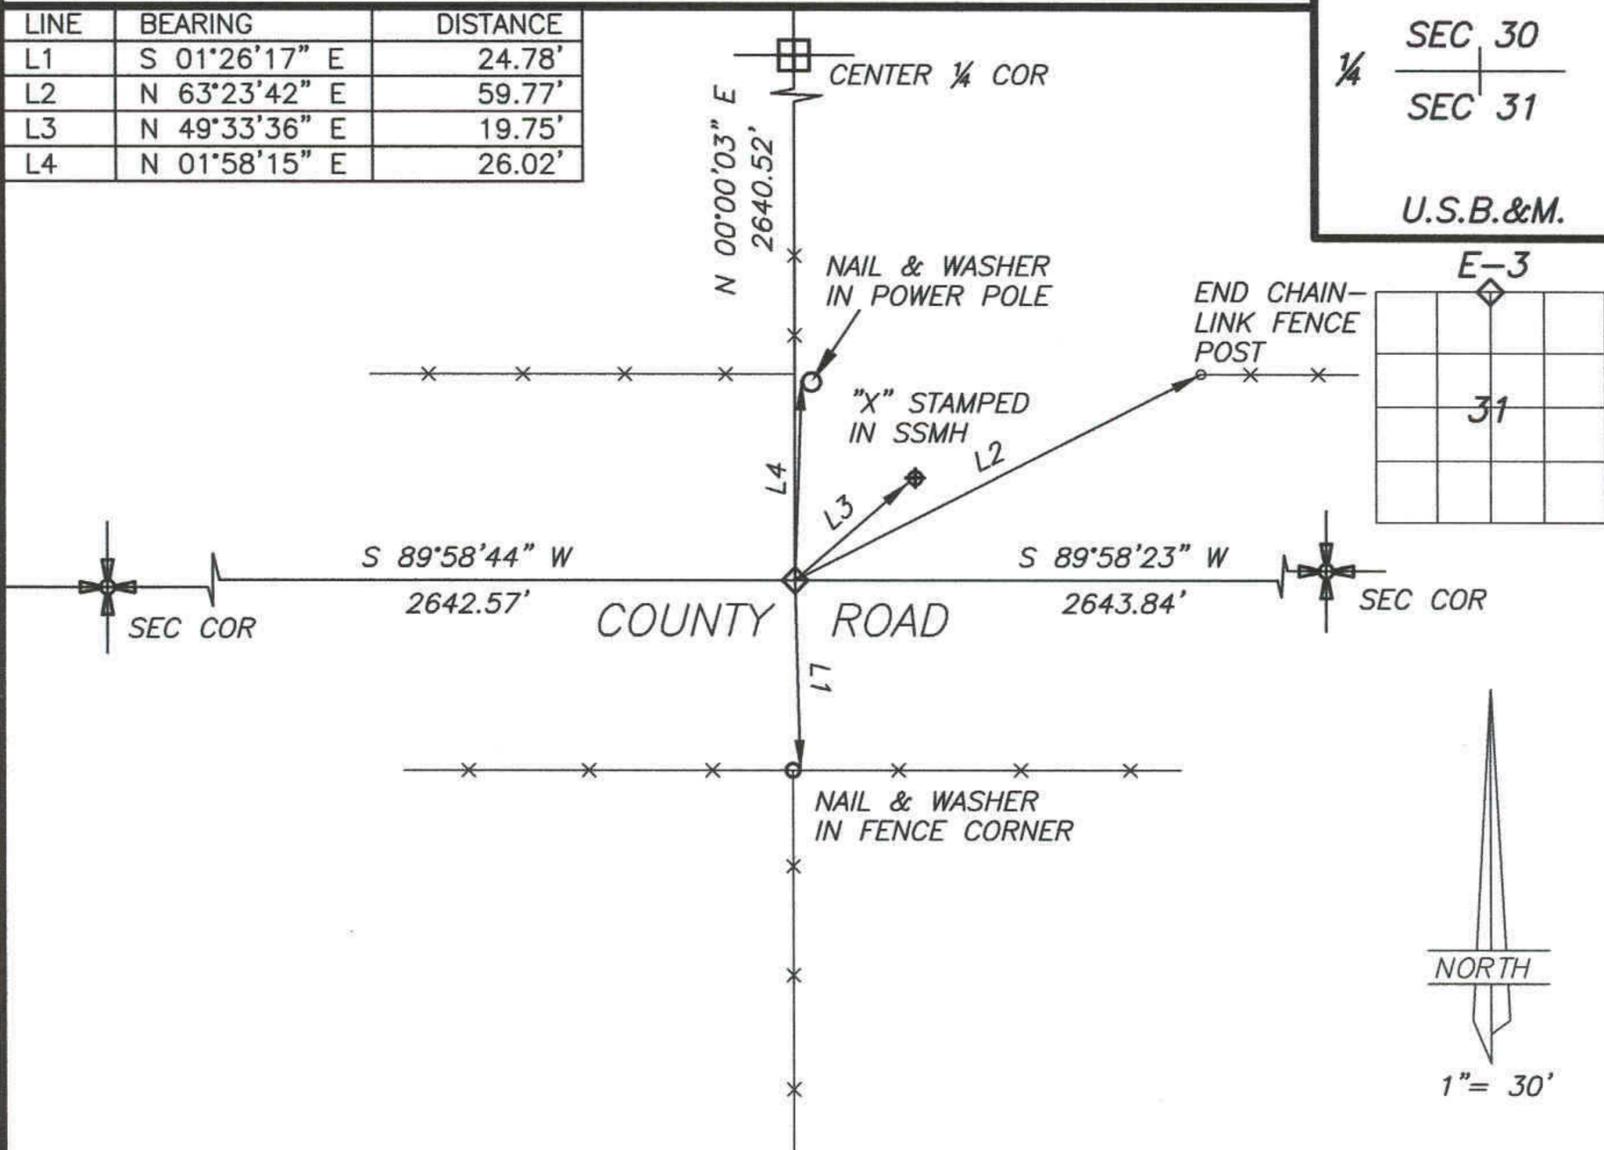


DESCRIPTION OF CORNER EVIDENCE FOUND

FOUND 5/8" REBAR SET IN ASPHALT ROAD AT QUARTER CORNER.

DESCRIPTION OF MONUMENT AND ACCESSORIES ESTABLISHED TO PERPETUATE THE ORIGINAL LOCATION OF THE CORNER

SET 2 1/2" ALUMINUM COUNTY MONUMENT CAP ON EXISTING REBAR, STAMPED;

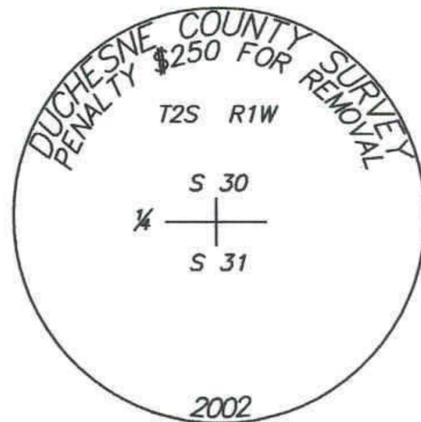

REFERENCED AS SHOWN

STATE PLANE COORDINATE DATA

CERTIFICATION

21 DEC 2002

I Jerry D. Allred, Professional Land Surveyor, State of Utah, do hereby certify that I have performed or reviewed the work done on the diagrammed corner as reported on this recordation form and approve same

Date 26 Nov 2002

Jerry D. Allred, Professional Land Surveyor
Certificate No. 148951
Duchesne County Surveyor

