


DUCHESNE COUNTY SURVEY MONUMENT RECORD

T2S R1W

SKETCH SHOWING MONUMENTS AND TIES

S 30 | S 29
 S 31 | S 32
 U.S.B.&M.

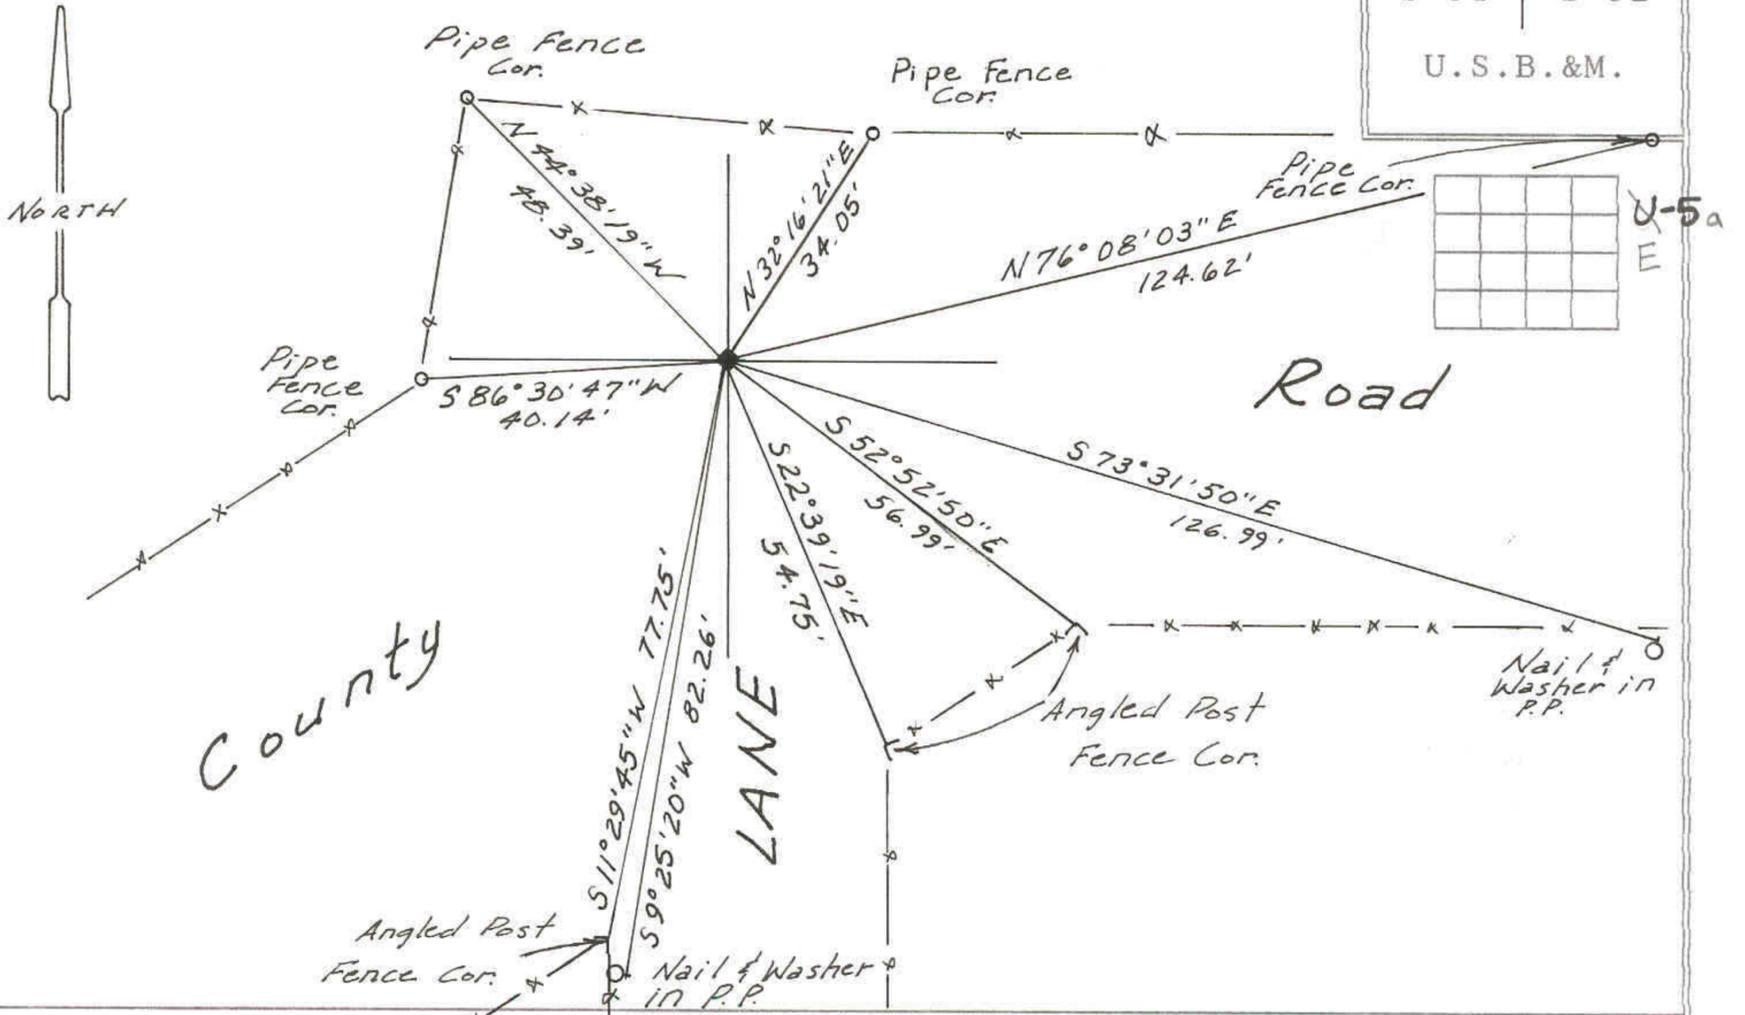

DESCRIPTION OF CORNER EVIDENCE FOUND

Found rebar set in intersection of a County Road .

DESCRIPTION OF MONUMENT AND ACCESSORIES ESTABLISHED TO PERPETUATE THE ORIGINAL LOCATION OF THE CORNER Set 2 1/2" dia. aluminum county monument at position of corner, stamped:

PENALTY \$250 FOR REMOVAL

T2S R1W
 S 30 | S 29
 S 31 | S 32
 1996

STATE PLANE COORDINATE DATA

CERTIFICATION

I Jerry D. Allred, Registered Land Surveyor, State of Utah, hereby certify that I have performed or reviewed the work done on the diagrammed corner as reported on this recordation form and approve same.

Date 20 Feb '96

Jerry D. Allred
 Signature of Surveyor

148951
 Reg. No.