

# DUCHESNE COUNTY SURVEY MONUMENT RECORD

SKETCH SHOWING MONUMENTS AND TIES:


T2S, R1W

29	28
32	33

U.S.B. & M.

1986

E 2-9

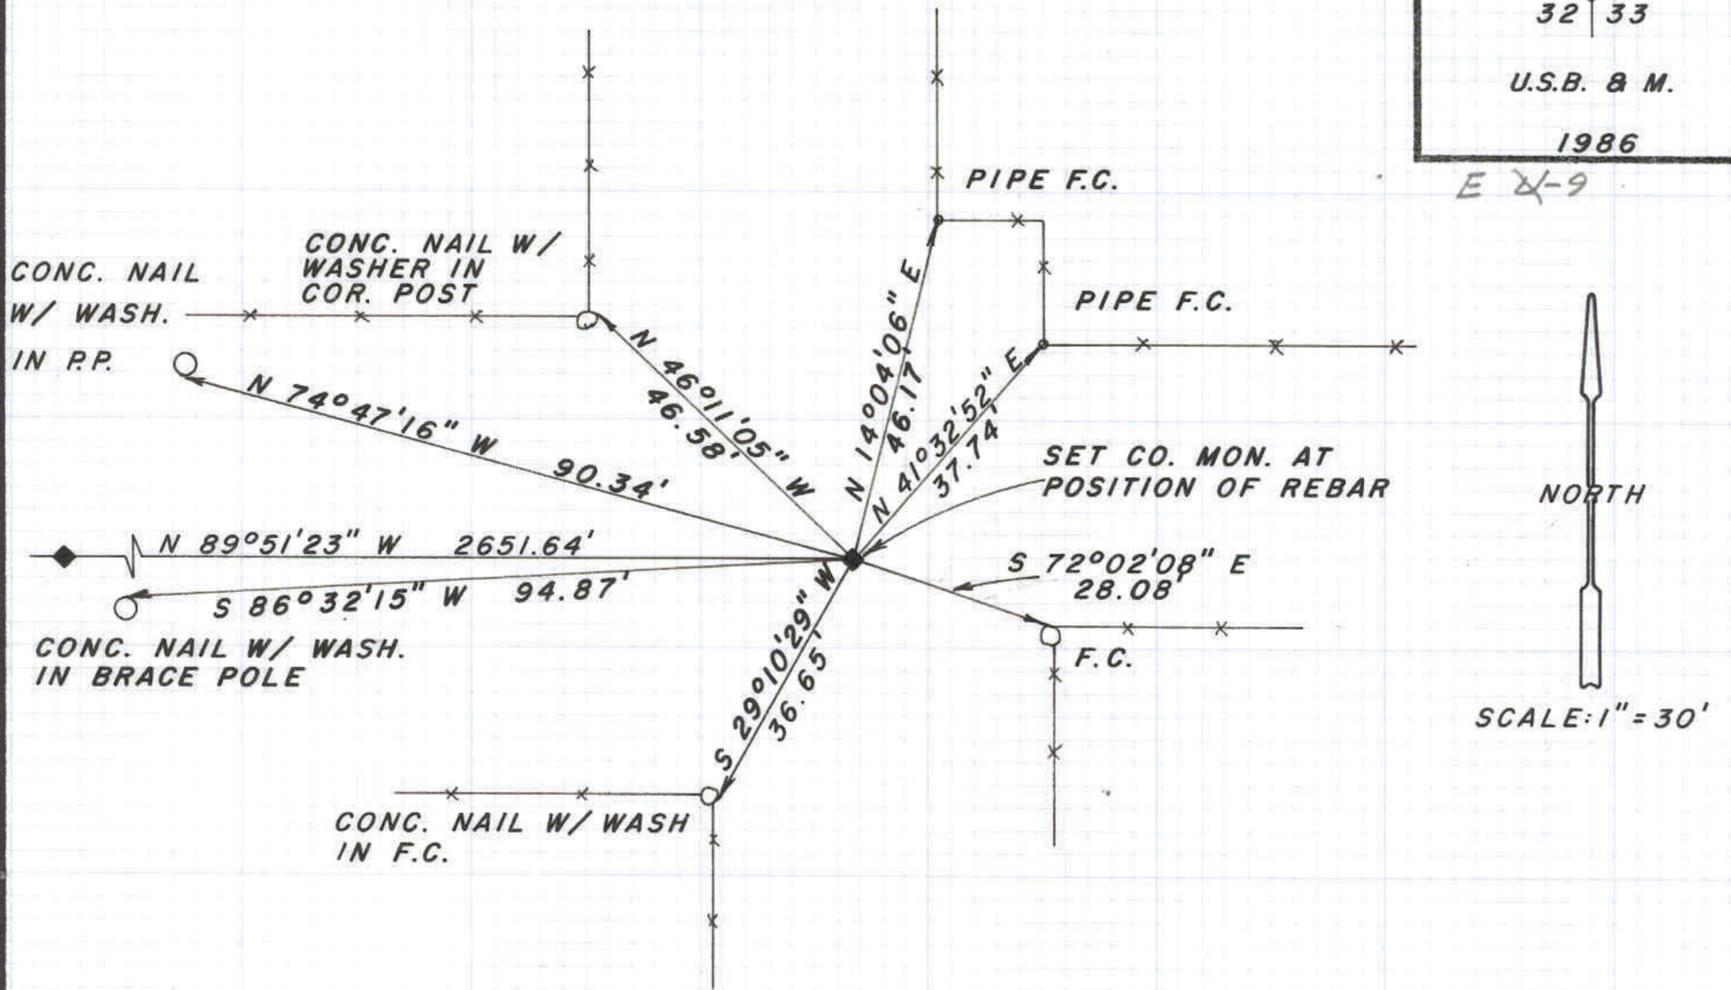

DESCRIPTION OF CORNER EVIDENCE FOUND:

Found 5/8" rebar 4" below road surface at position of corner.

DESCRIPTION OF MONUMENT AND ACCESSORIES ESTABLISHED TO PERPETUATE THE ORIGINAL LOCATION OF THE CORNER:

Set 2½" dia. aluminum monument at position of rebar, stamped:

DUCHESNE COUNTY SURVEY  
UNLAWFUL TO DISTURB

T2S	R1W
29	28
32	33

1986

STATE PLANE COORDINATE DATA:

CERTIFICATION:

I, Jerry D. Allred Registered Land Surveyor, State of Utah, hereby certify that I have performed or reviewed the work done on the diagrammed corner as reported on this recordation form and approve same.

Date: 8 Aug. '86

Jerry D. Allred  
Signature of Surveyor

3817  
Reg. No.