

DUCHESNE COUNTY SURVEY MONUMENT RECORD


T2S R1W

SKETCH SHOWING MONUMENTS AND TIES

C 1/4

S 21

U.S.B.&M.
1994

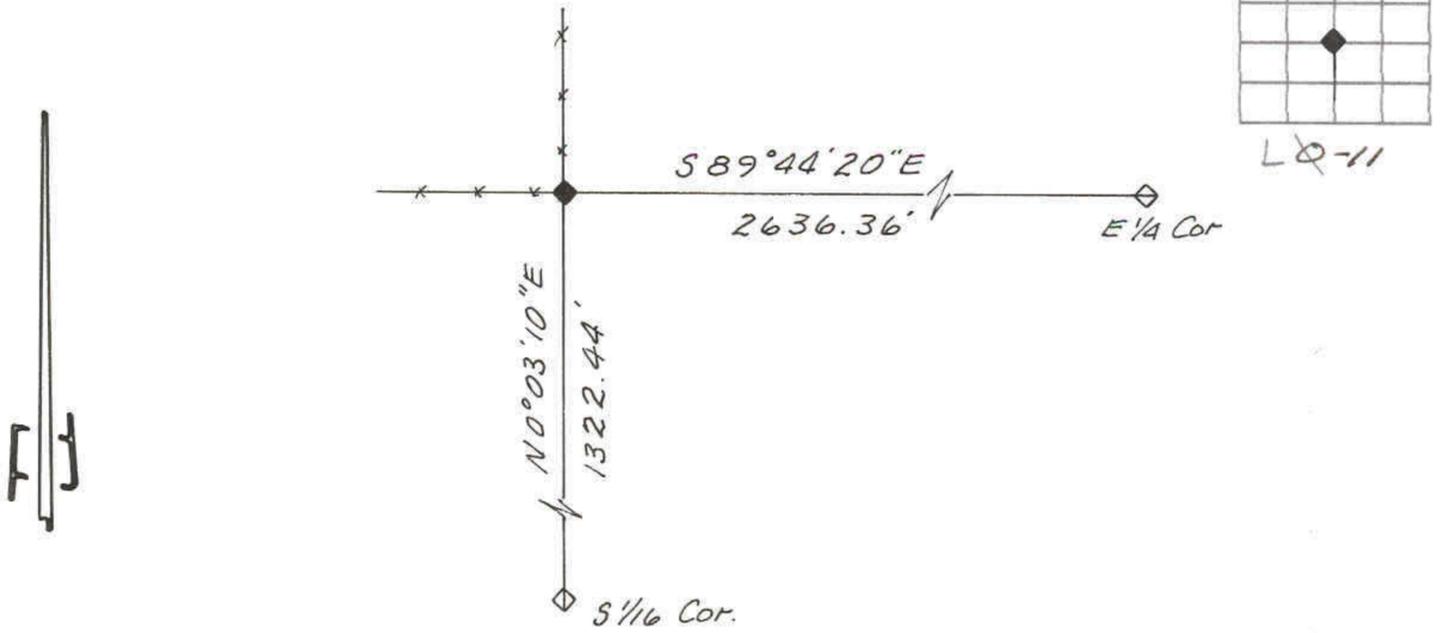

DESCRIPTION OF CORNER EVIDENCE FOUND

Found a 1/2" dia. rebar at a fence corner at the position of this corner.

DESCRIPTION OF MONUMENT AND ACCESSORIES ESTABLISHED TO PERPETUATE THE ORIGINAL LOCATION OF THE CORNER

Set a 2-1/2" dia. aluminum county monument, stamped:
 DUCHESNE COUNTY SURVEY
 PENALTY \$250 FOR REMOVAL
 T2S R1W
 C 1/4
 S 21
 1994

STATE PLANE COORDINATE DATA

CERTIFICATION

I Jerry D. Allred, Registered Land Surveyor, State of Utah, hereby certify that I have performed or reviewed the work done on the diagrammed corner as reported on this recordation form and approve same.

Date 19 Nov '94

Jerry D. Allred
Signature of Surveyor

148951
Reg. No.