


DUCHESNE COUNTY SURVEY MONUMENT RECORD


SKETCH SHOWING MONUMENTS AND TIES

T2S R1W
S 17
E1/16
S 20

U.S.B.&M.
1989

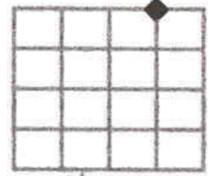

N/M-B

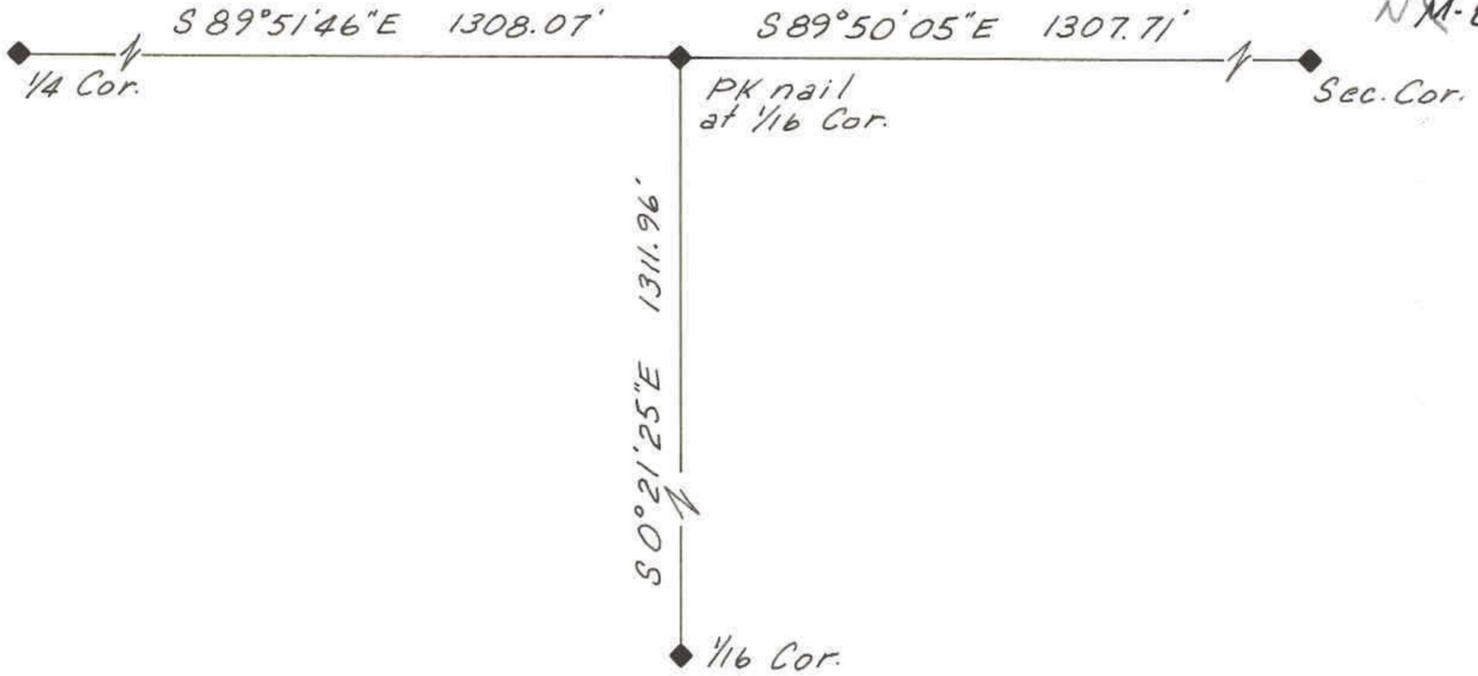

DESCRIPTION OF CORNER EVIDENCE FOUND

Found PK nail in the asphalt of the street at the position of the corner.

DESCRIPTION OF MONUMENT AND ACCESSORIES ESTABLISHED TO PERPETUATE THE ORIGINAL LOCATION OF THE CORNER

Referenced as shown.

STATE PLANE COORDINATE DATA

CERTIFICATION

I Jerry D. Allred, Registered Land Surveyor, State of Utah, hereby certify that I have performed or reviewed the work done on the diagrammed corner as reported on this recordation form and approve same.

Date 11 Oct '89

Jerry D. Allred
Signature of Surveyor

3817
Reg. No.