


DUCHESNE COUNTY SURVEY MONUMENT RECORD

T2S R1W
C 1\4
SEC 17
USB&M
1983

SKETCH SHOWING MONUMENTS AND TIES

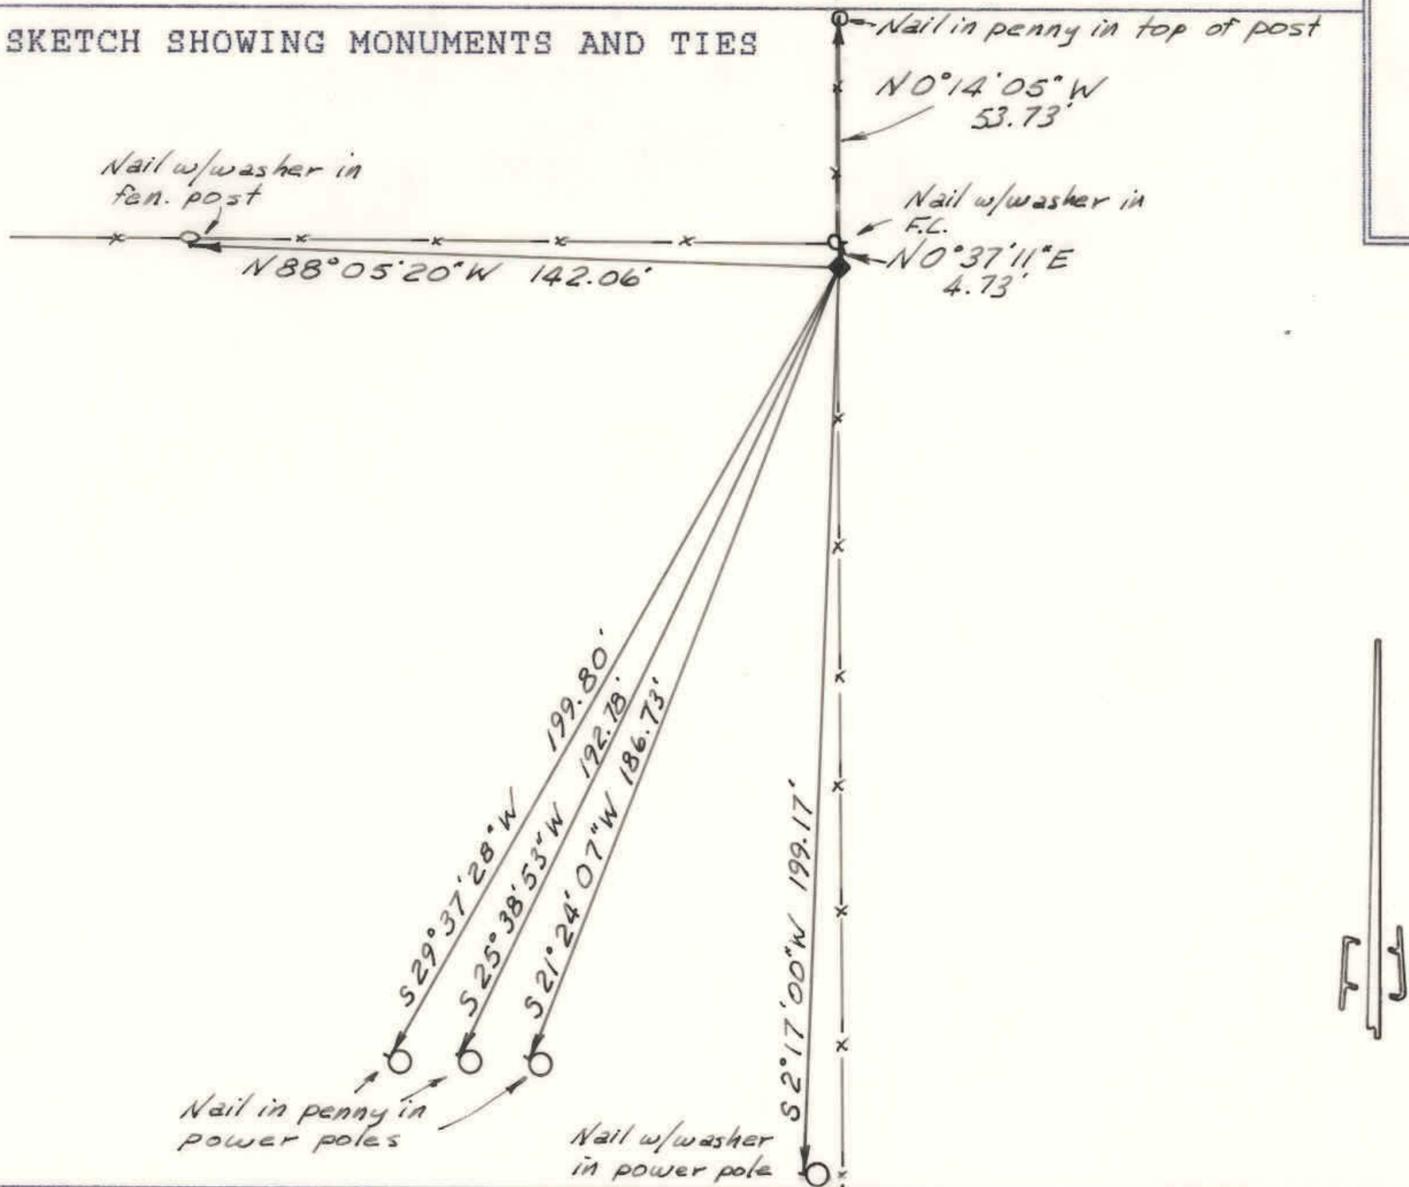

PX-7

DESCRIPTION OF CORNER EVIDENCE FOUND

Found original marked stone with stone mound alongside.

DESCRIPTION OF MONUMENT AND ACCESSORIES ESTABLISHED TO PERPETUATE THE ORIGINAL LOCATION OF THE CORNER

Set 2-1/2" diameter Duchesne County Aluminum monument at the position of the stone, stamped:

DUCHESNE COUNTY SURVEY
UNLAWFUL TO DISTURB

T2S R1W
C 1\4
S 17
1983

Set stone alongside, rebuilt stone mound around monument, and referenced as shown.

STATE PLANE COORDINATE DATA

CERTIFICATION

I Jerry D. Allred, Registered Land Surveyor, State of Utah, hereby certify that I have performed or reviewed the work done on the diagrammed corner as reported on this recordation form and approve same.

Date set 1983
Platted 10 Jan '89

Jerry D. Allred
Signature of Surveyor

3817
Reg. No.