

DUCHESNE COUNTY SURVEY MONUMENT RECORD

T25 RIW


SKETCH SHOWING MONUMENTS AND TIES:

10 | 11  
15 | 14

U.S.B. & M.

1988

R-17

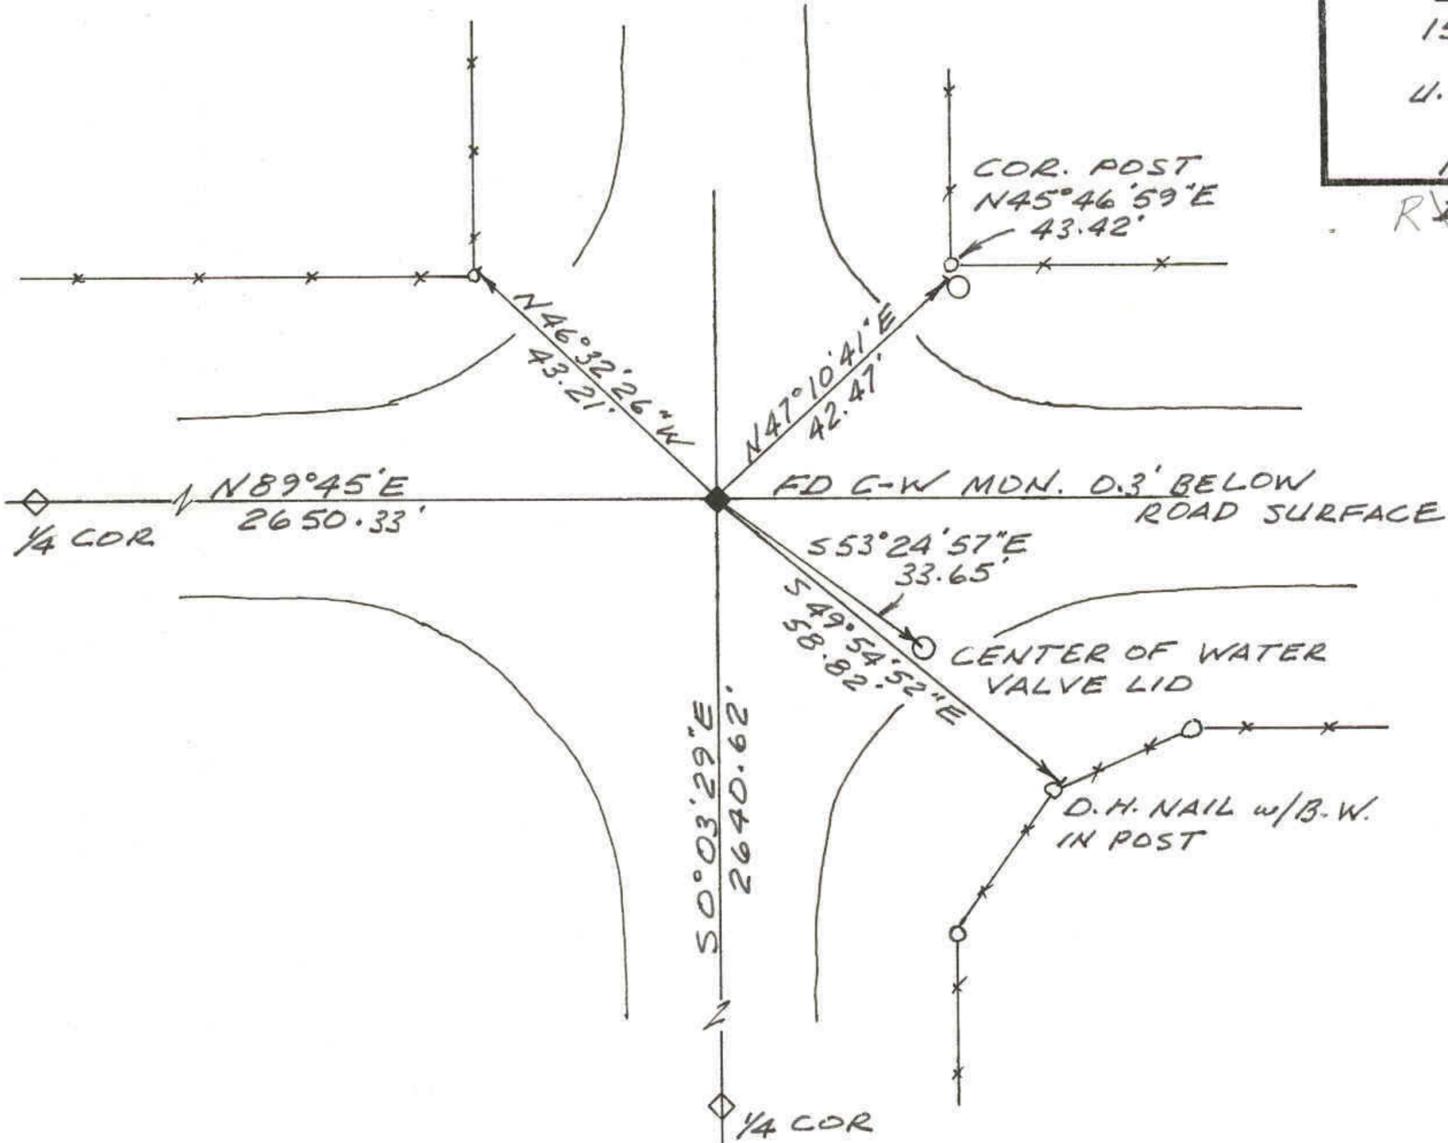

DESCRIPTION OF CORNER EVIDENCE FOUND:

Found copperweld monument 0.3' below the road surface from previous ties.

DESCRIPTION OF MONUMENT AND ACCESSORIES ESTABLISHED TO PERPETUATE THE ORIGINAL LOCATION OF THE CORNER:

Referenced as shown above.

STATE PLANE COORDINATE DATA:

CERTIFICATION:

I Jerry D. Allred Registered Land Surveyor, State of Utah, hereby certify that I have performed or reviewed the work done on the diagrammed corner as reported on this recordation form and approve same.

Date: 29 Feb. '88

Jerry D. Allred 3817  
Signature of Surveyor Reg. No.