


DUCHESNE COUNTY SURVEY MONUMENT RECORD

T2S R1W  
 S 7 | S 8  
 S 18 | S 17  
 USB&M  
 1988

SKETCH SHOWING MONUMENTS AND TIES

R 5-5

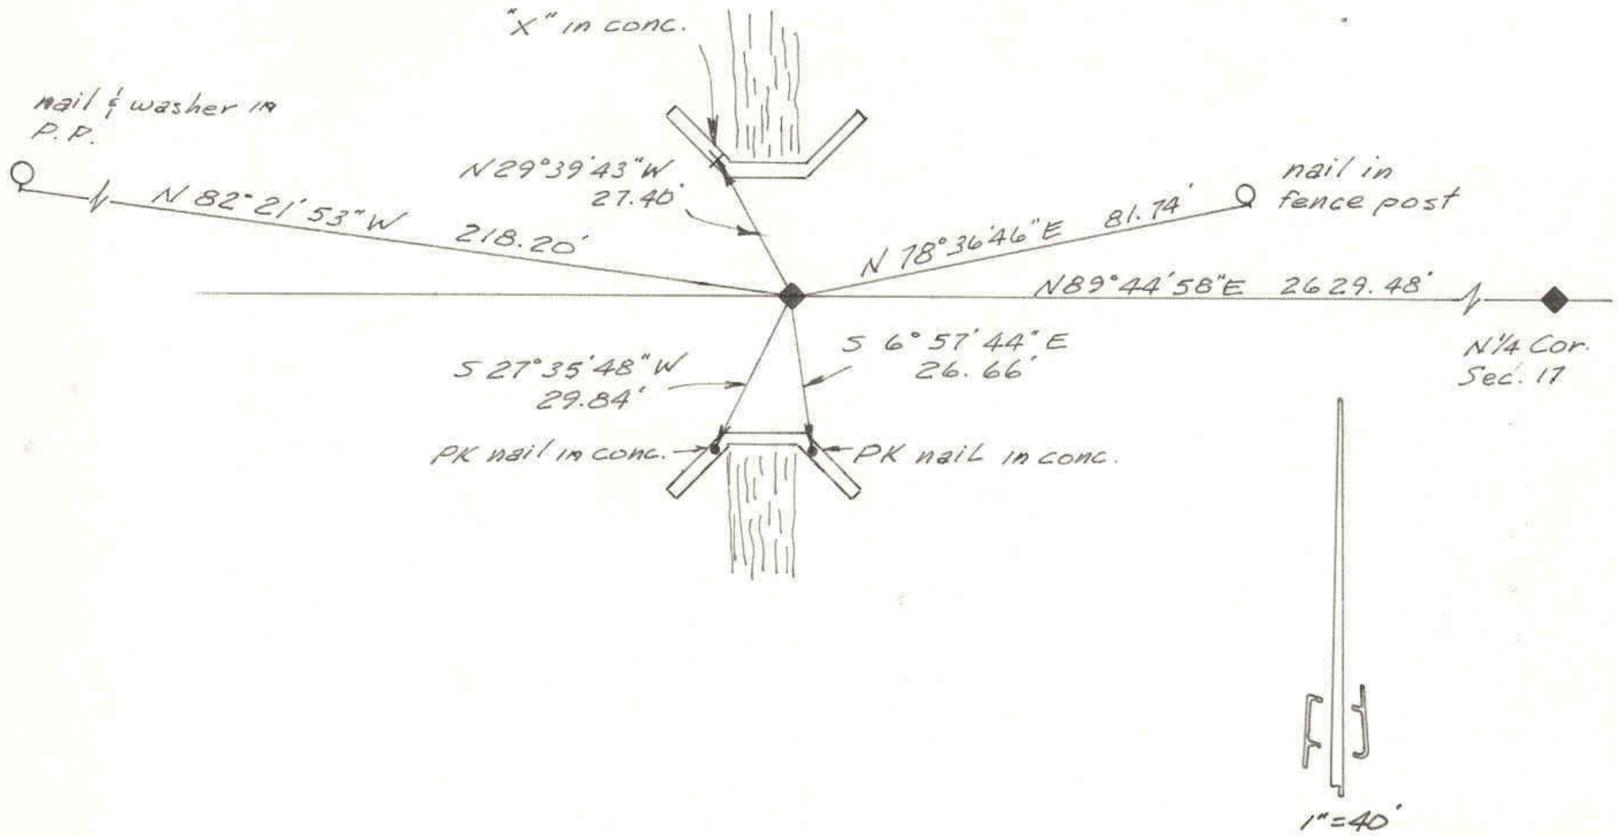

DESCRIPTION OF CORNER EVIDENCE FOUND

Found pk nail in brass washer at position of the corner, re-established by previous surveys.

DESCRIPTION OF MONUMENT AND ACCESSORIES ESTABLISHED TO PERPETUATE THE ORIGINAL LOCATION OF THE CORNER

Referenced as shown.

STATE PLANE COORDINATE DATA

CERTIFICATION

I JERRY D. ALLRED, Registered Land Surveyor, State of Utah, hereby certify that I have performed or reviewed the work done on the diagrammed corner as reported on this recordation form and approve same.

Date 28 Nov '88

Jerry D. Allred  
 Signature of Surveyor

3817  
 Reg. No.