

DUCHESNE COUNTY MONUMENT SURVEY RECORD



T2S R1W

SEC 5

1/4  SEC 8

U.S.B.&M.

V-7

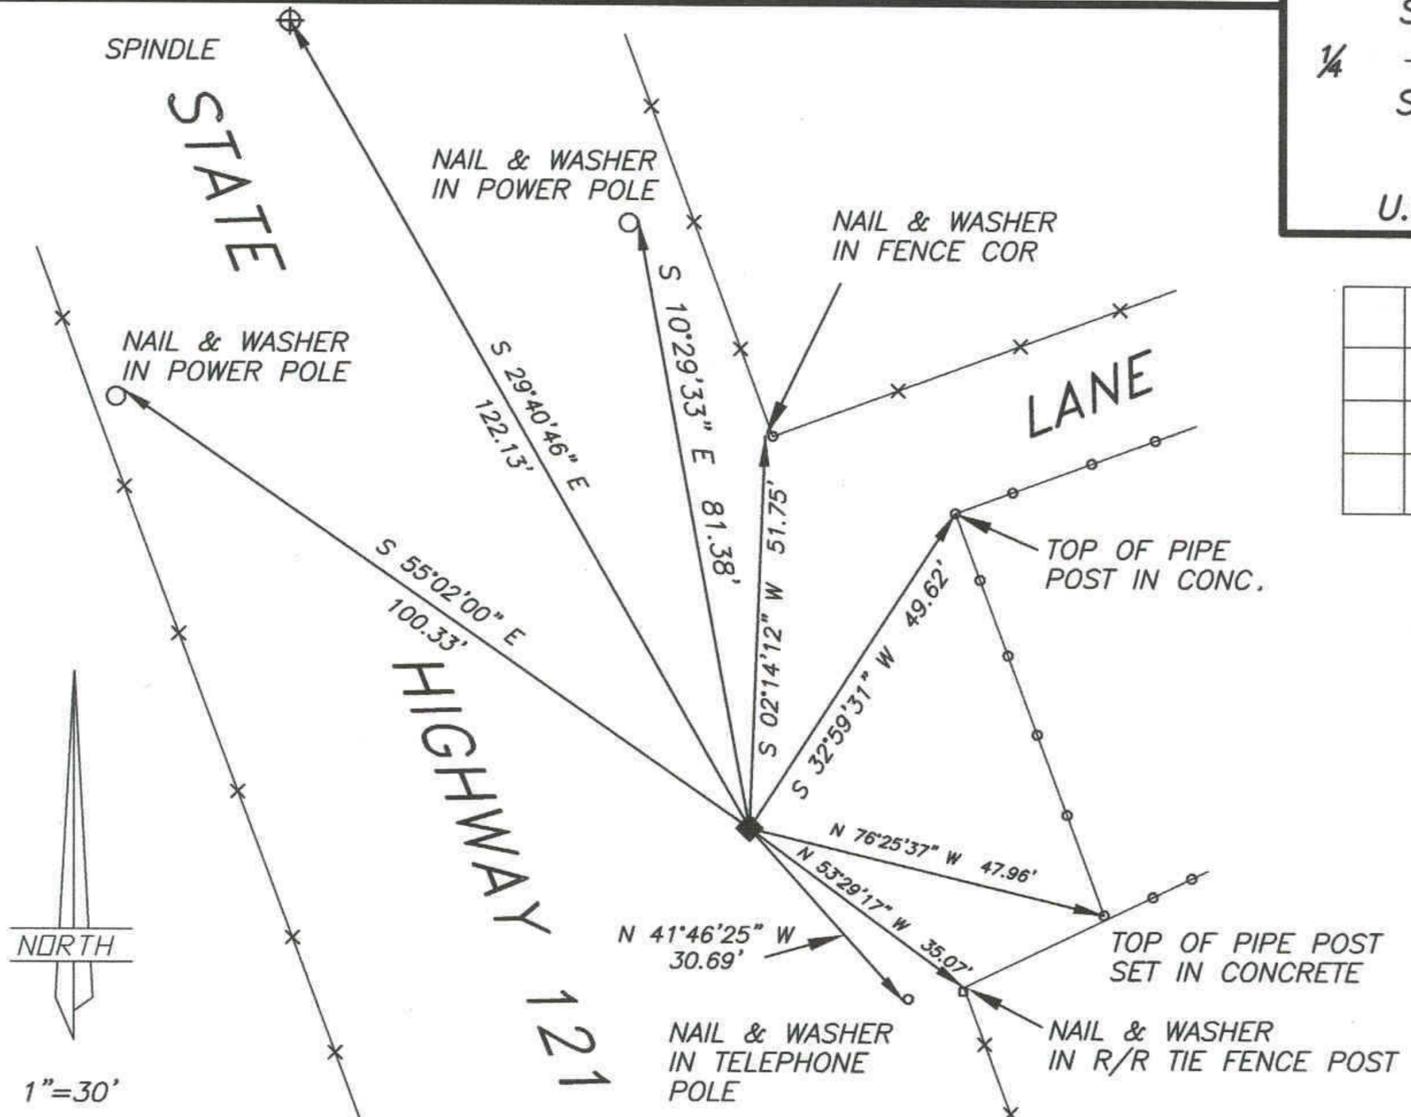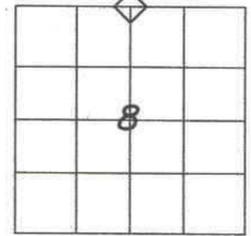

DESCRIPTION OF CORNER EVIDENCE FOUND

FOUND UTAH ENGINEERING AND LAND SURVEYING SPINDLE AT 1/4 CORNER.

DESCRIPTION OF MONUMENT AND ACCESSORIES ESTABLISHED TO PERPETUATE THE ORIGINAL LOCATION OF THE CORNER

(REFERENCED AS SHOWN)


STATE PLANE COORDINATE DATA

CERTIFICATION

I Jerry D. Allred, Professional Land Surveyor, State of Utah, do hereby certify that I have performed or reviewed the work done on the diagrammed corner as reported on this recordation form and approve same

Date 28 Mar 2003

Jerry D. Allred, Professional Land Surveyor
Certificate No. 148951
Duchesne County Surveyor

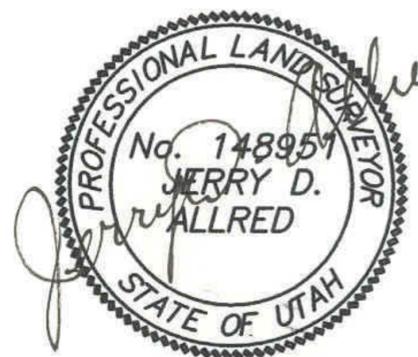

S 2 Apr 03