

DUCHESNE COUNTY MONUMENT SURVEY RECORD




T2S R1W

N1/16 +

SEC 3

U.S.B.&M.

B-15

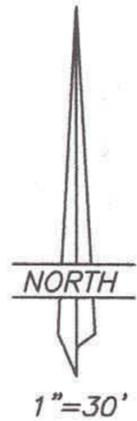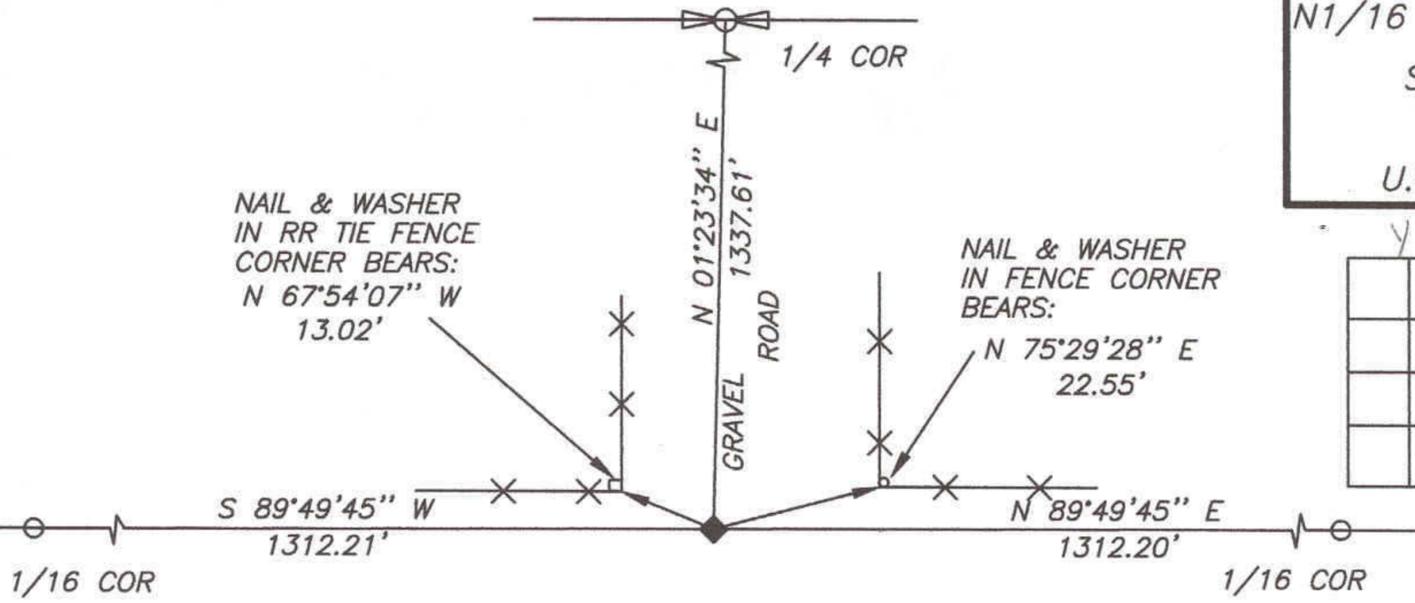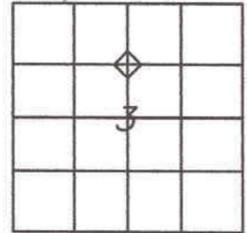

DESCRIPTION OF CORNER EVIDENCE FOUND

POSITION DETERMINED BY SINGLE PROPORTIONATE MEASUREMENT

DESCRIPTION OF MONUMENT AND ACCESSORIES ESTABLISHED TO PERPETUATE THE ORIGINAL LOCATION OF THE CORNER

SET 5/8"X12" REBAR WITH CAP IN GRAVEL ROAD

(REFERENCED AS SHOWN)

STATE PLANE COORDINATE DATA

CERTIFICATION

I Jerry D. Allred, Licensed Land Surveyor, State of Utah, do hereby certify that I have performed or reviewed the work done on the diagrammed corner as reported on this recordation form and approve same

Date 12 Dec 2000

Jerry D. Allred
Signature of Surveyor

148951
License No.

SCND 25 FEB 03