

FOUND 5/8" REBAR AT 1/4 CORNER

N 89°50'33" E 1320.03'

N 89°47'48" E 1321.70'

N 89°47'48" E 1321.70'



FOUND COUNTY MONUMENT AT 1/4 CORNER

PROPERTY SURVEY FOR JOHN WILLS

SECTION 16, TOWNSHIP 2 SOUTH, RANGE 1 WEST
UINTAH SPECIAL BASE & MERIDIAN

NARRATIVE

This survey was performed at the request of John Wills for the purpose of setting the property corners on the parcel of land he owns which is adjacent to Hillcrest Estates Subdivision. A copy of the original subdivision plat for Hillcrest Estates was used to determine the location of the property lines. The line connecting the center quarter corner with the south quarter corner of the section was used as a primary reference line on the subdivision plat. This line was determined in the field and used to control this survey. The monuments used to define this line are noted on this plat. The corners needed were then found or set as indicated.

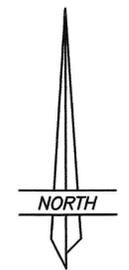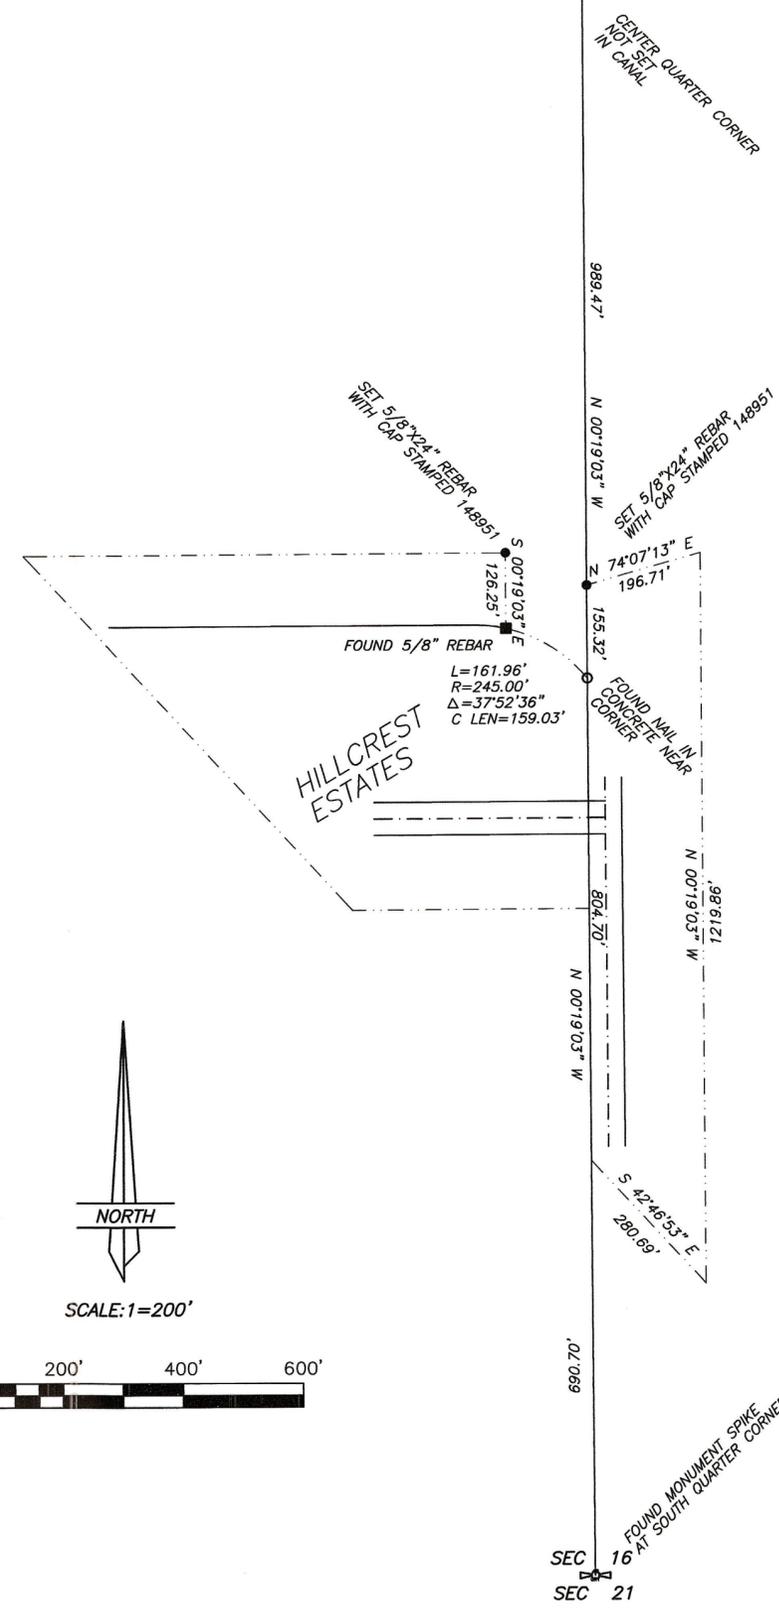


SCALE: 1=200'



SURVEYOR'S CERTIFICATE

This is to certify that I have surveyed the parcel of land shown on this plat and that the monuments indicated were found or set during said survey, and that the plat accurately represents said survey to the best of my knowledge.

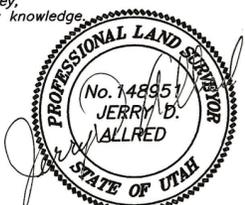

9 Nov 2006
Jerry D. Allred, Professional Land Surveyor,
Certificate No. 148951, (Utah)

County Surveyor File # 1832

	JERRY D. ALLRED AND ASSOCIATES SURVEYING CONSULTANTS 121 NORTH CENTER ST.—P.O. BOX 975 DUCHESSNE, UTAH 84021 (435) 738-5352
--	--