

EL PASO E & P COMPANY, L.P.

HARVEST FELLOWSHIP CHURCH 2-14B1

CORRIDOR RIGHT-OF-WAY

SECTION 14, TOWNSHIP 2 SOUTH, RANGE 1 WEST UINTAH SPECIAL BASE AND MERIDIAN

CORRIDOR RIGHT-OF-WAY DESCRIPTION
(Harvest Fellowship Church)

A 24 feet wide right-of-way, 4 feet on the right and 20 feet on the left of the following described survey line:
Commencing at the SE Corner of the NW1/4 of the SE1/4 of Section 14, Township 2 South, Range 1 West of the Uintah Special Base and Meridian;
Thence North 00°40'27" West 655.84 feet to the TRUE POINT OF BEGINNING;
Thence North 00°18'35" East 660.46 feet to a point which is South 4 feet from the North line of said NW1/4;
Thence South 89°53'58" West 1306.80 feet parallel with and South 4 feet from said North line;
Thence North 00°02'39" East 4.00 feet to said North line. Said right-of-way being 1971.26 feet in length. The side lines of said described right-of-way being shortened or elongated to meet the property lines.

CORRIDOR RIGHT-OF-WAY DESCRIPTION
(Ralph Ercanbrack)

A 24 feet wide right-of-way, 4 feet on the right and 20 feet on the left of the following described survey line:
Commencing at the SW Corner of the SW1/4 of the NE1/4 of Section 14, Township 2 South, Range 1 West of the Uintah Special Base and Meridian;
Thence North 89°53'58" East 4.00 feet along the South line of said SW1/4 to the TRUE POINT OF BEGINNING;
Thence North 00°02'39" East 1324.26 feet parallel with and East 4 feet from the West line of said SW1/4;
Thence South 89°59'04" West 4.00 feet to said West line. Said right-of-way being 1328.26 feet in length. The side line of said described right-of-way being shortened or elongated to meet the property lines.

CORRIDOR RIGHT-OF-WAY DESCRIPTION
(Robert Jarrett)


A 24 feet wide right-of-way, 4 feet on the right and 20 feet on the left of the following described survey line:
Commencing at the NE Corner of the SE1/4 of the NW1/4 of Section 14, Township 2 South, Range 1 West of the Uintah Special Base and Meridian;
Thence South 00°02'39" West 4.00 feet along the East line of said SW1/4 to the TRUE POINT OF BEGINNING;
Thence South 89°59'04" West 860.76 feet parallel with and South 4 feet from the North line of said SE1/4 to the East boundary of the State 1-14B1 well location. Said right-of-way being 860.76 feet in length. The side lines of said right-of-way being shortened or elongated to meet the property lines.

NARRATIVE

This survey was performed at the request of Elpaso E&P Company, L.P. for the purpose of acquiring a pipeline right-of-way as shown on this plat. Section 14 was originally surveyed by the General Land Office using the "3-mile" method during which the sixteenth corners were set. A search was made for the monuments marking these Public Land Survey System corners with the results as noted. These monuments were used to control the survey. This plat represents a dependent resurvey and subdivision of a portion of Section 14, and is designed to restore the PLSS corners to their true original location according to the best available evidence.

SURVEYOR'S CERTIFICATE

This is to certify that this plat was prepared from the field notes and electronic data collector files of an actual survey made by me, or under my personal supervision, of the parcel of land shown hereon, and that the monuments indicated were found or set during said survey, and that this plat accurately represents said survey to the best of my knowledge.


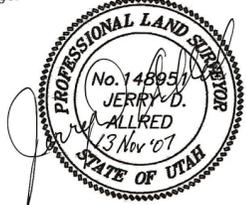


Jerry D. Allred, Professional Land Surveyor,
Certificate No. 148951, (Utah)

COUNTY SURVEYOR'S FILE # 1932

JERRY D. ALLRED AND ASSOCIATES
SURVEYING CONSULTANTS
121 NORTH CENTER ST. - P.O. BOX 975
DUCHESNE, UTAH 84021
(435) 738-5352

1 NOV 2007 01-128-022

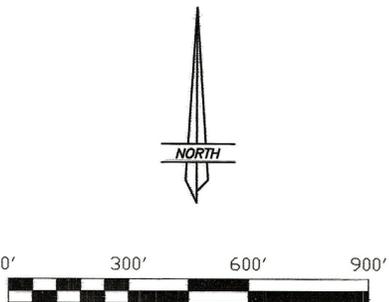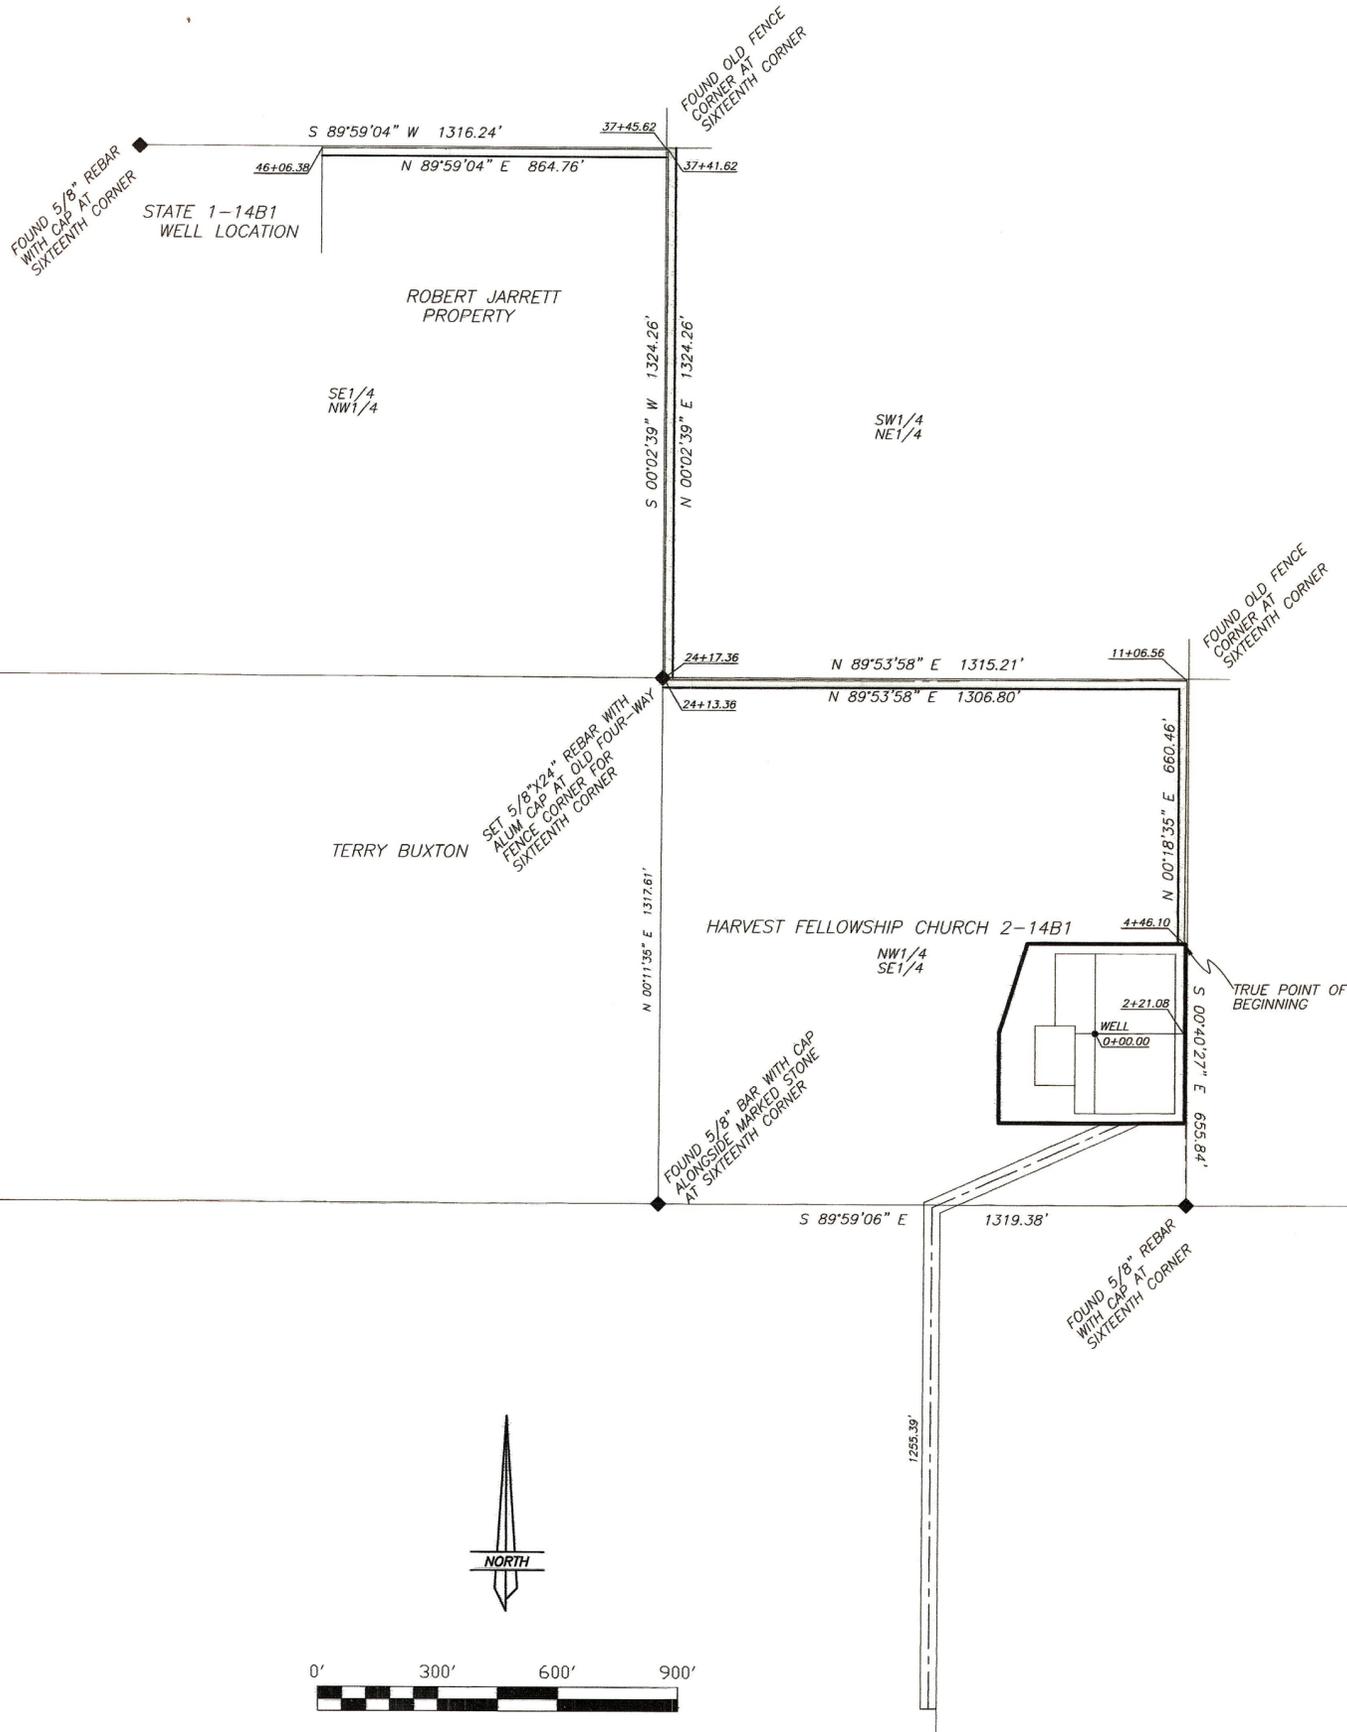

THIS SURVEY WAS PERFORMED USING G.P.S. (GLOBAL POSITIONING SYSTEM) PROCEDURES AND EQUIPMENT. THE BASIS OF BEARINGS IS BASED ON WGS-84 DATUM.