



REORDER BY PART NUMBER 6551  
 POSITION EDGE OF PRINT ON THIS LINE  
 REORDER BY PART NUMBER 6551  
 POSITION EDGE OF PRINT ON THIS LINE

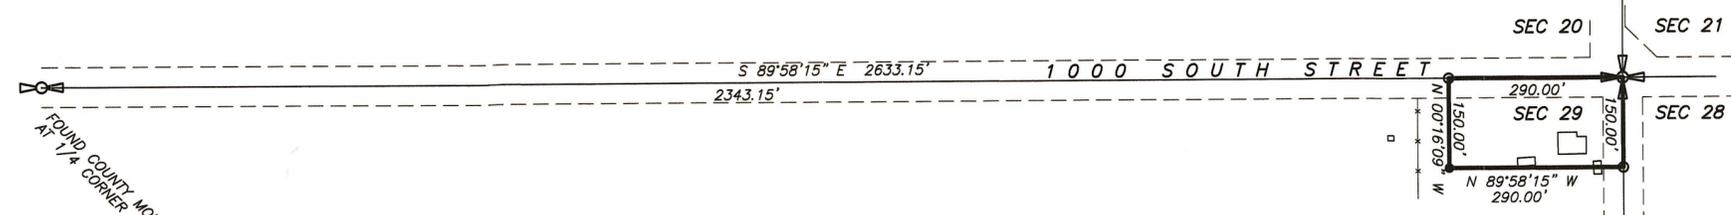

**MINOR SUBDIVISION SURVEY**  
**LORI WINTERTON**  
**SECTION 29, TOWNSHIP 2 SOUTH, RANGE 1 WEST**  
**UINTAH SPECIAL BASE & MERIDIAN**

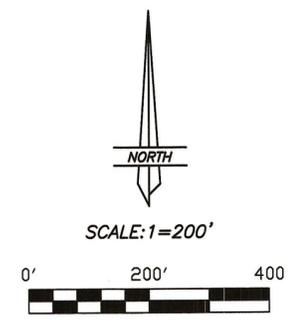

**LEGEND AND NOTES**

- 5/8"X24" REBAR WITH CAP STAMPED 148951 BY THIS SURVEY
- SET MONUMENT SPIKE IN ROAD
- \*—\*—\*— EXISTING FENCE

THIS SURVEY WAS PERFORMED USING GLOBAL POSITIONING SYSTEM PROCEDURES AND EQUIPMENT. THE BASIS OF BEARINGS ARE BASED ON WGS 84 DATUM.

**DESCRIPTION**


Beginning at the Northeast Corner of Section 29, Township 2 South, Range 1 West of the Uintah Special Base and Meridian;  
 Thence South 00°16'09" East 150.00 feet along the East line of the NE1/4 of said Section;  
 Thence North 89°58'15" West 290.00 feet parallel with the North line of said NE1/4;  
 Thence North 00°16'09" West 150.00 feet parallel with said East line;  
 Thence South 89°58'15" East 290.00 feet along said North line to the Point of Beginning, containing 1.00 acres. Said parcel being subject to those portions being used as public road right-of-ways.

**NARRATIVE**

This survey was performed at the request of Lori Winterton for the purpose marking on the ground and preparing a description of the parcel shown on this plat. The monuments marking the Public Land Survey System corners were found as noted and used to control this survey.

**SURVEYOR'S CERTIFICATE**


This is to certify that this plat was prepared from the field notes of an actual survey made by me, or under my personal supervision, of the parcel of land shown hereon, and that the monuments indicated were found or set during said survey, and that this plat accurately represents said survey to the best of my knowledge.

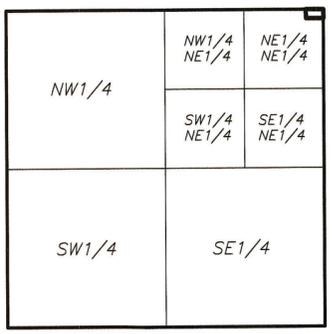

SEC. 29, T2S, R1W, U.S.B.&M.  
1"=2000'

DUCHESNE COUNTY PLANNING DEPARTMENT APPROVAL  
 APPROVED AS A MINOR SUBDIVISION ON  
 THIS \_\_\_ DAY OF \_\_\_ OF 20\_\_\_

\_\_\_\_\_  
 MICHAEL HYDE  
 DUCHESNE COUNTY COMMUNITY DEVELOPMENT DIRECTOR

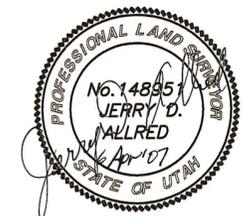

Jerry D. Allred, Professional Land Surveyor,  
 Certificate No. 148951, (Utah)

FOUND COUNTY MONUMENT  
 AT 1/4 CORNER

COUNTY SURVEYOR'S FILE # 1853

	<b>JERRY D. ALLRED AND ASSOCIATES</b> SURVEYING CONSULTANTS 121 NORTH CENTER ST.--P.O. BOX 975 DUCHESNE, UTAH 84021 (435) 738-5352
--	--