


PLAT OF SURVEY FOR
CENTURY 21 - COUNTRY REALTY
McAFEE PARCEL

SECTION 8, TOWNSHIP 2 SOUTH, RANGE 1 WEST
 UTAH SPECIAL BASE & MERIDIAN

DESCRIPTION OF PARCEL


Commencing at the South Quarter Corner of Section 8, Township 2 South, Range 1 West of the Uintah Special Base and Meridian:
 Thence North 90°00'00" East 434.63 feet along the South line of said Section 8 to the centerline of the existing road;
 Thence the following five courses along said centerline:
 North 8°52'40" West 24.65 feet,
 North 17°17'37" West 109.04 feet,
 North 27°41'01" West 420.05 feet,
 North 23°20'35" West 110.22 feet,
 North 11°30'31" West 36.04 feet to the TRUE POINT OF BEGINNING,
 said point described by record as being East 480.5 feet and North 24°55' West 700 feet from said South Quarter Corner;
 Thence the following eleven courses along the centerline of an existing road;
 North 11°30'31" West 76.87 feet,
 North 27°58'45" West 108.59 feet,
 North 36°19'19" West 727.75 feet,
 North 39°42'20" West 193.17 feet,
 North 50°28'30" West 57.92 feet,
 North 60°50'33" West 502.32 feet,
 North 43°48'40" West 90.92 feet,
 North 34°28'29" West 456.48 feet,
 North 12°11'42" West 117.63 feet,
 North 5°53'50" East 188.37 feet,
 North 56°16'10" West 72.37 feet, more or less to the Northwest Corner of the NE1/4 of the SW1/4 of said Section 8;
 Thence North 89°36'30" East 1323.70 feet to the Northeast Corner of said NE1/4;
 Thence South 0°52'37" East 967.81 feet along the East line of said NE1/4;
 Thence South 18°39'56" East 1070 feet;
 Thence South 90°00'00" West 190 feet to the TRUE POINT OF BEGINNING, containing 32.62 acres.

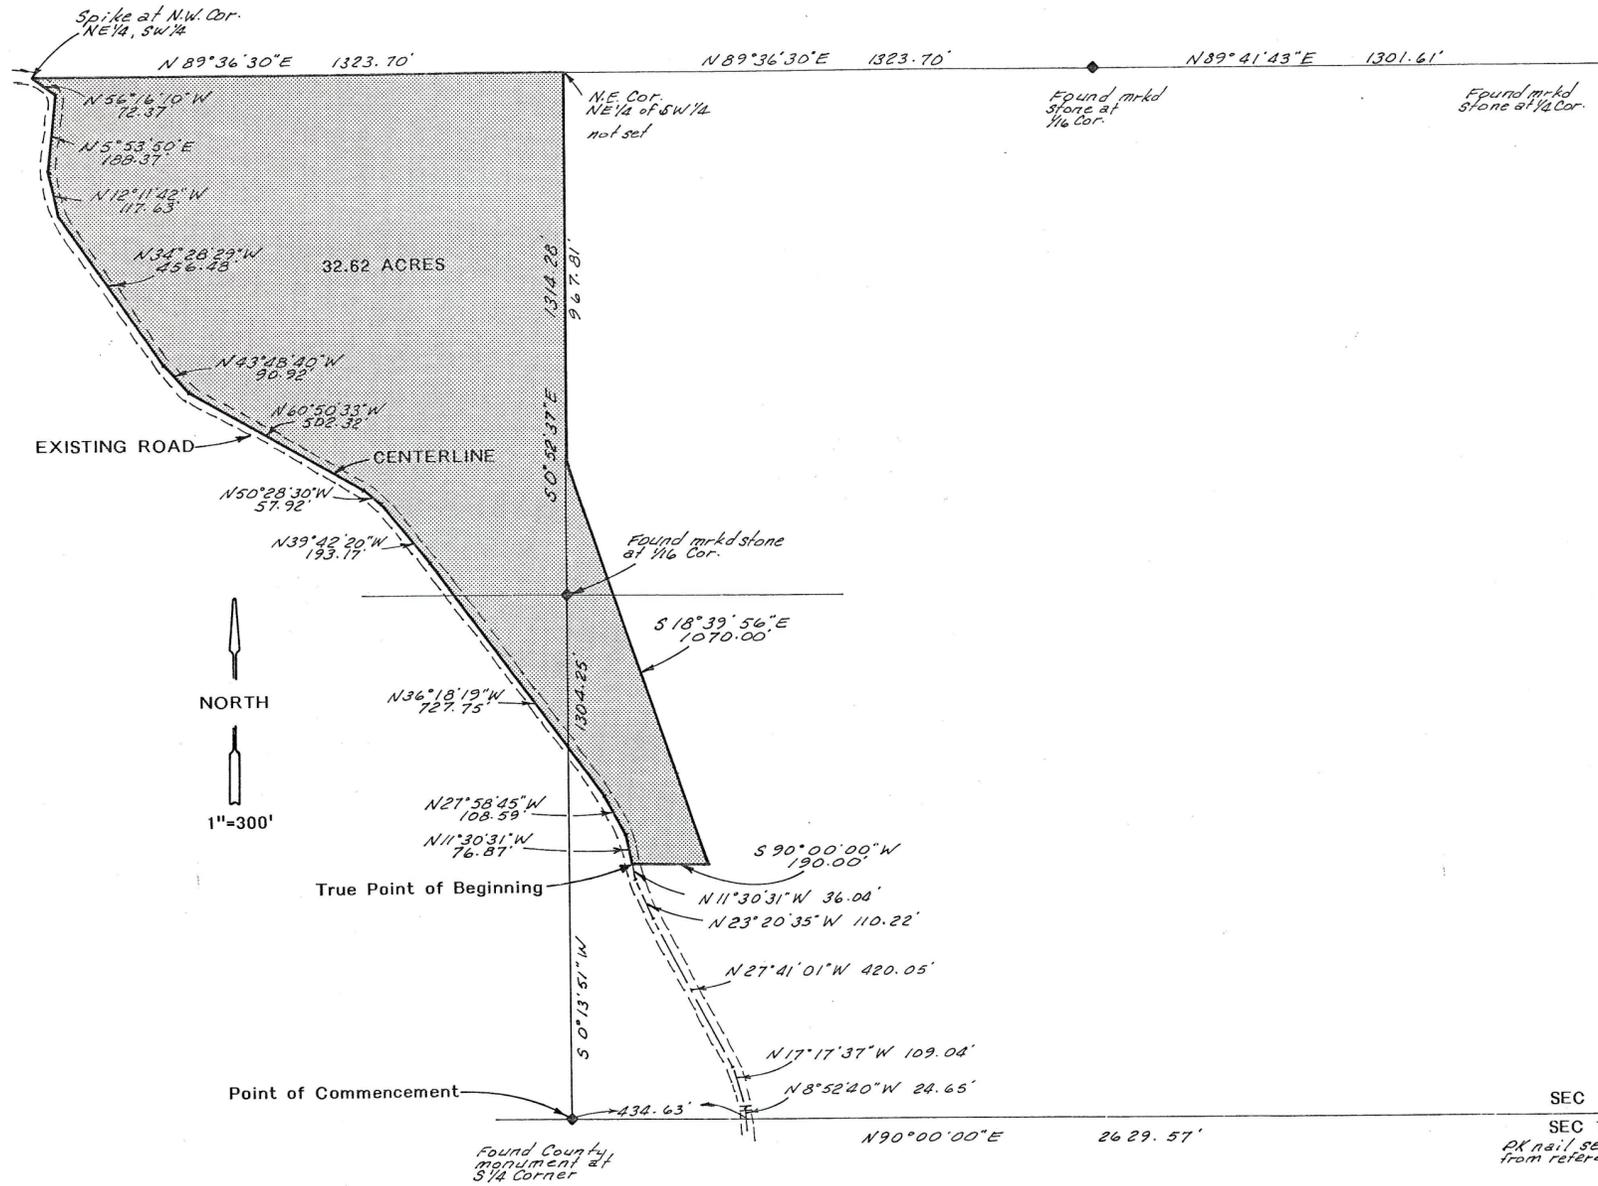

SEC 8 SEC 9
 SEC 17 SEC 16
 PK nail set from references

SURVEYOR'S CERTIFICATE

This is to certify that I have surveyed the parcel of land shown on this plat, and that the monuments indicated were found or set during said survey, and that this plat accurately represents said survey to the best of my knowledge.

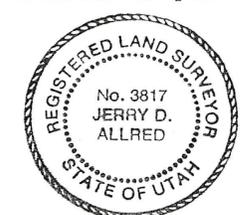

Jerry D. Allred
 Jerry D. Allred, Registered Land Surveyor, Cert. No. 3817 (Utah)

31 Dec '91 Duch Co Surveyor File # 199

JERRY D. ALLRED & ASSOCIATES
 Surveying & Engineering Consultants
 121 North Center Street
 P.O. Drawer C
 DUCHESNE, UTAH 84021
 (801) 738-5352